

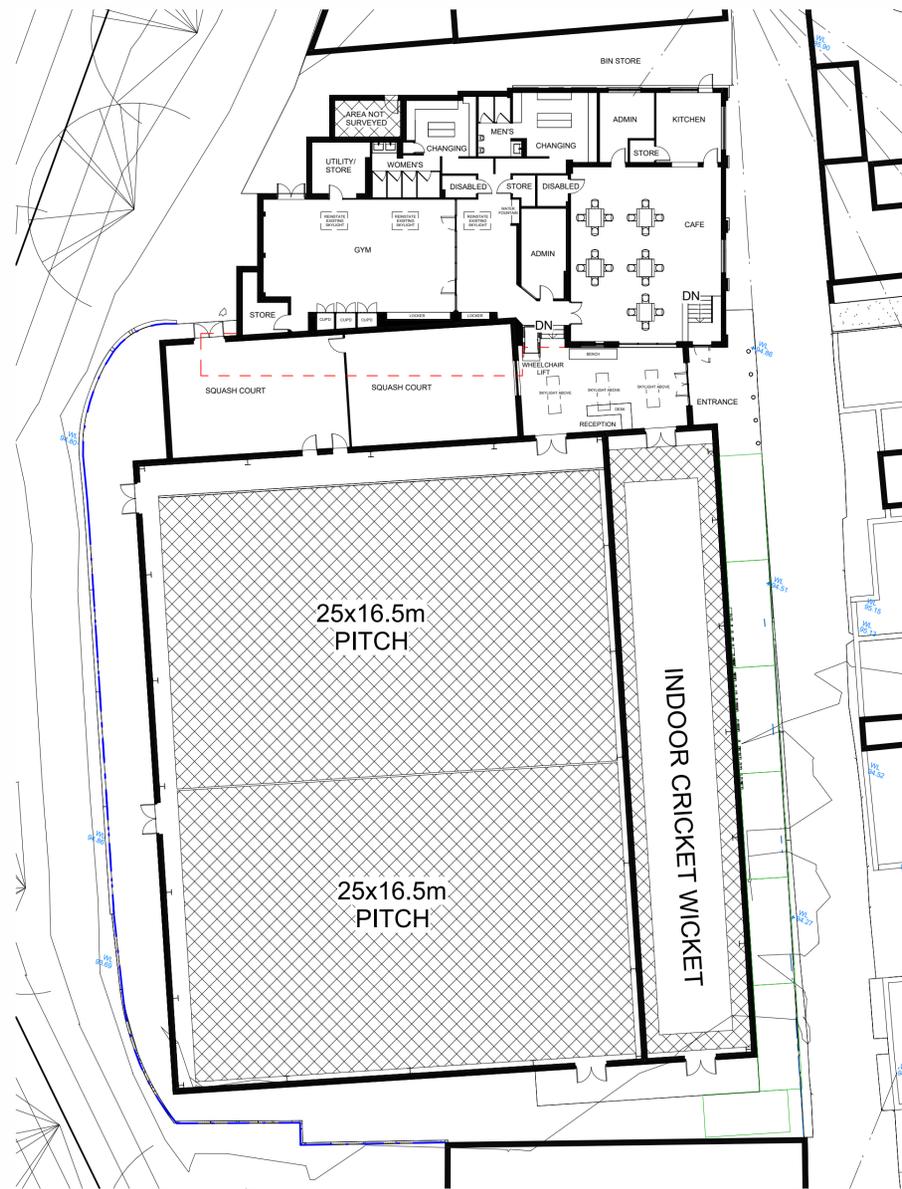
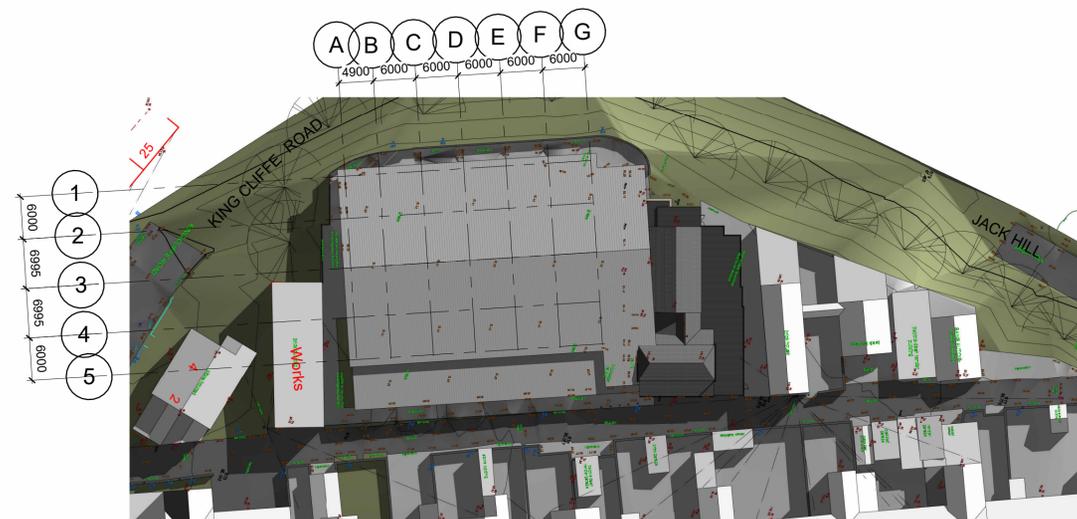


Only figured dimensions should be used.
 Scaled dimensions should be checked with the Architect.
 This drawing together with the design, is the property and copyright
 of the Architect and must not be reproduced without written
 permission

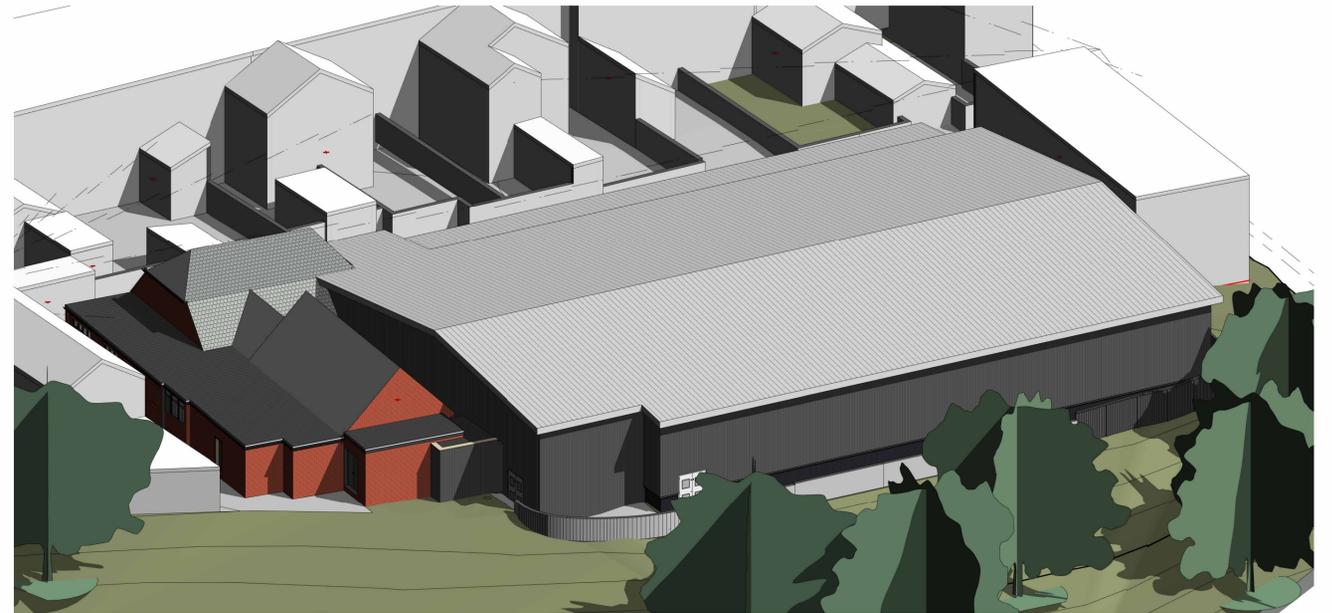

GROUND FLOOR
 1 : 200

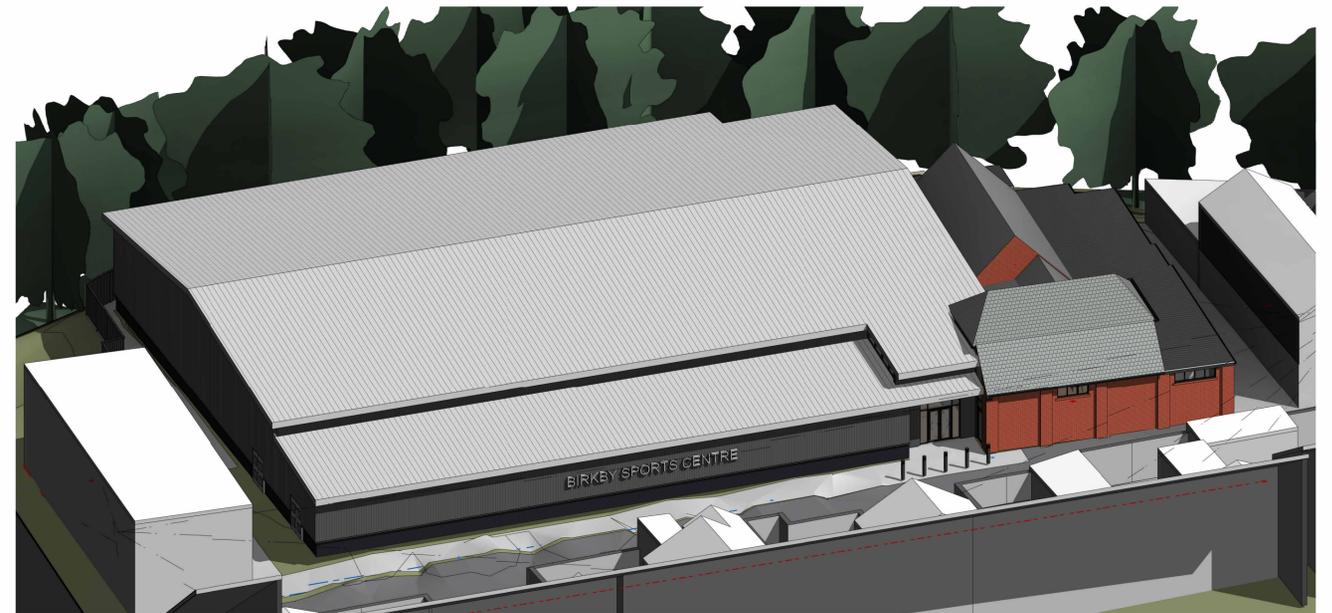

SITE PLAN
 1 : 500

rev	description	drawn	auth	date
DO NOT SCALE OFF THIS DRAWING				
<h1>ACUMEN</h1> <p>Designers & Architects</p> <p>acumenarchitects.co.uk 01484 546 000 Headrow House, Old Leeds Road, Huddersfield, Huddersfield HD1 1SG</p>				
Client				
KAANDMI PROPERTIES LTD				
Project				
HILLHOUSE BOWLING CLUB, KING CLIFFE RD, BIRBY				
Project No		Drawing No		Rev
2801		(100)02		
Description				
PROPOSED PLANS & 3D				
Scale	Date Drawn	Drawn By	Authorised By	
As @ A1	JAN'23	HB	JC	
Purpose of Issue				
indicated				
Planning	Building Regs	Tender	Construction	Comment
<input checked="" type="radio"/>	<input type="radio"/>	<input type="radio"/>	<input type="radio"/>	<input type="radio"/>