



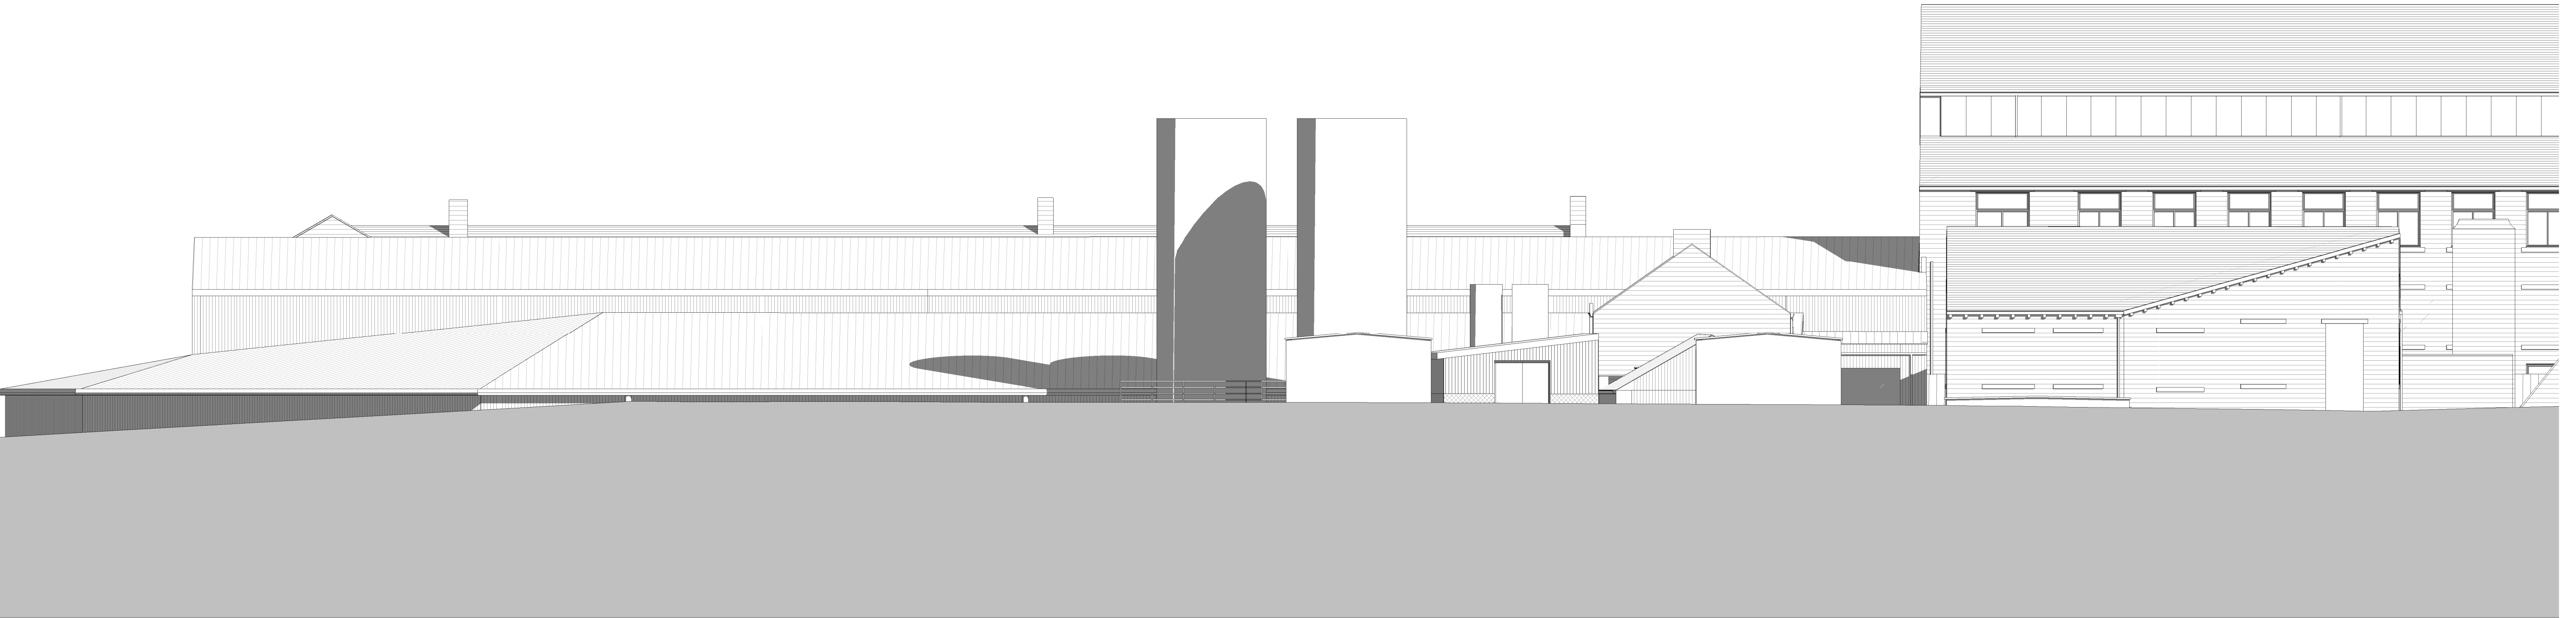


Proposed South West
1 : 100

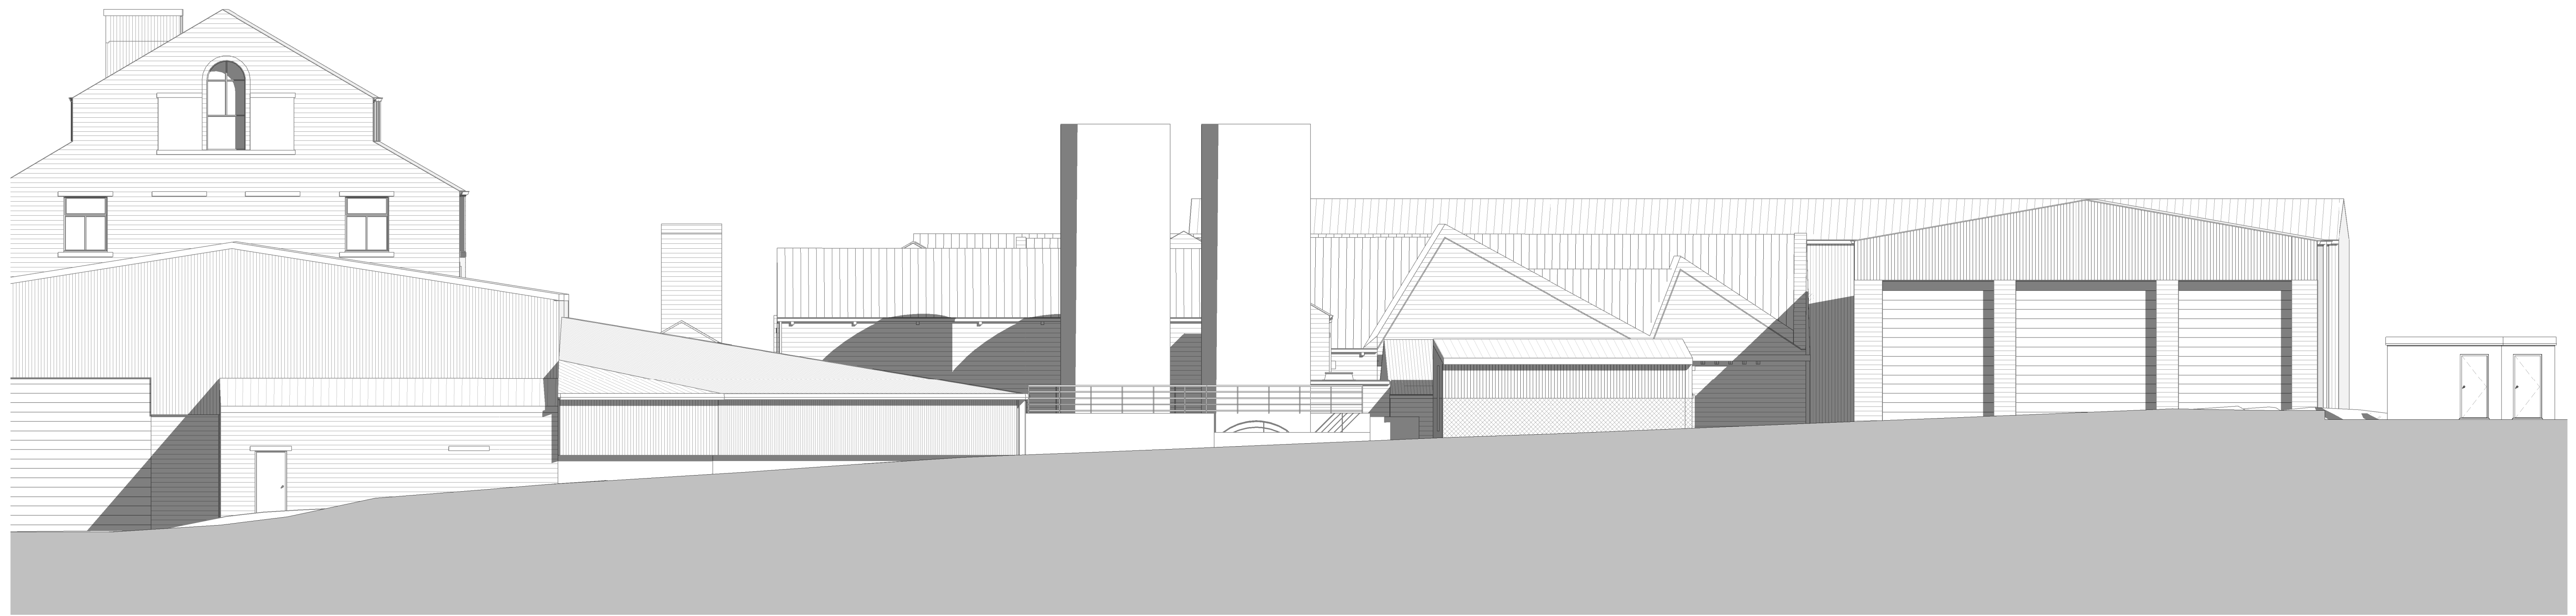

Proposed North East
1 : 100



Proposed North West
1 : 100

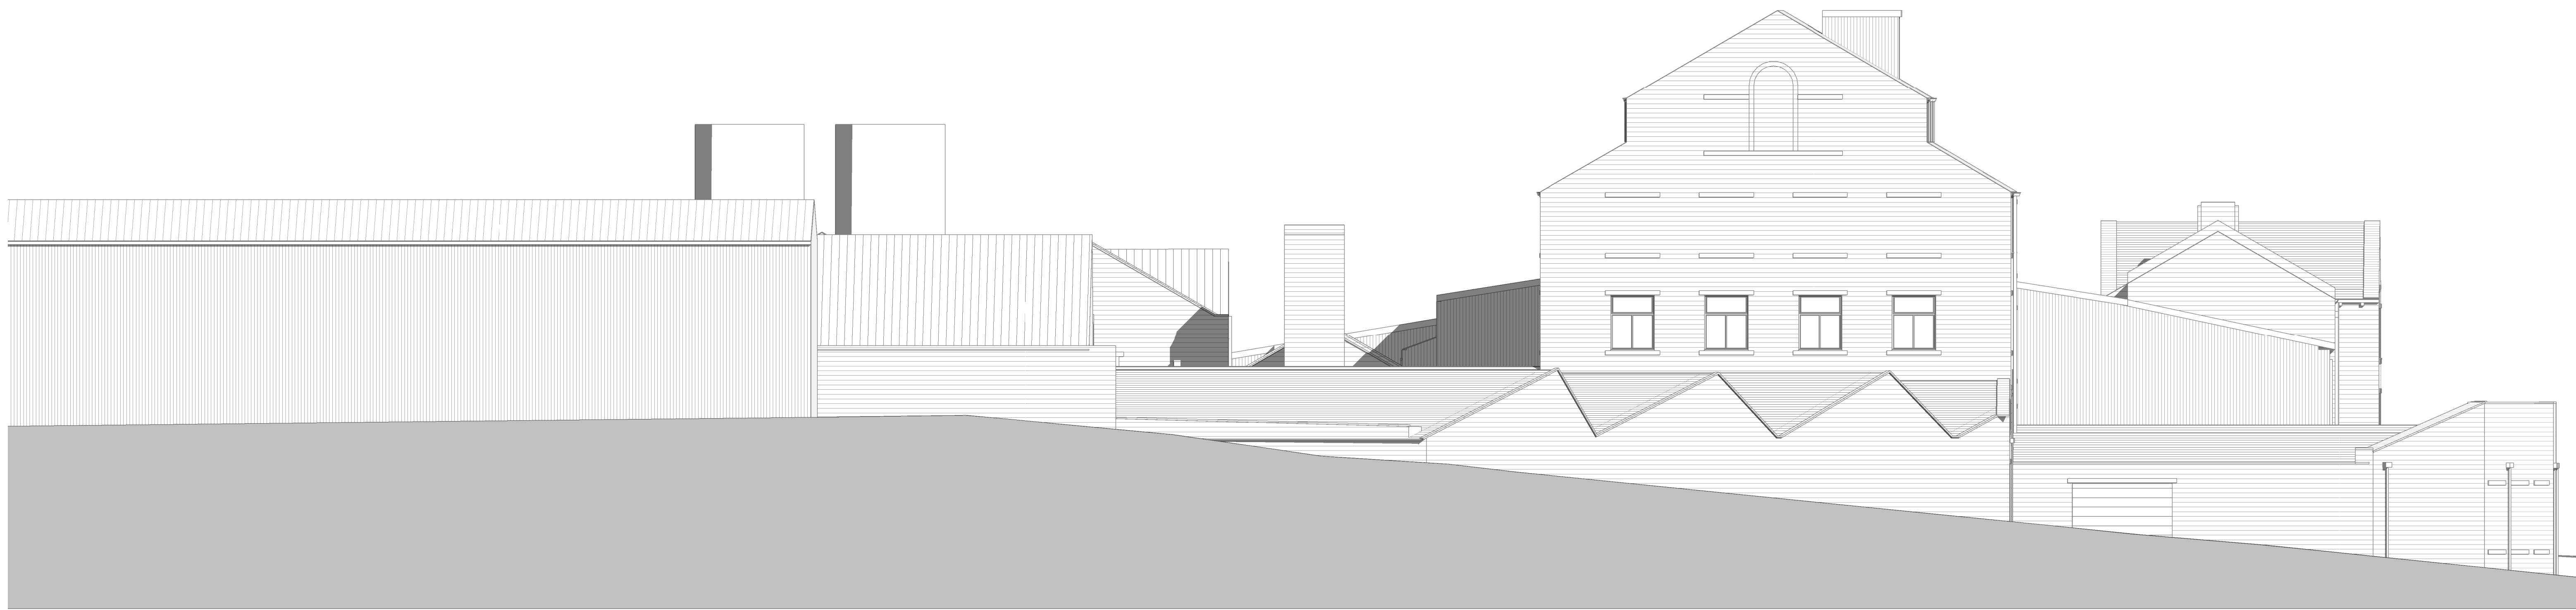

Proposed South East
1 : 100