


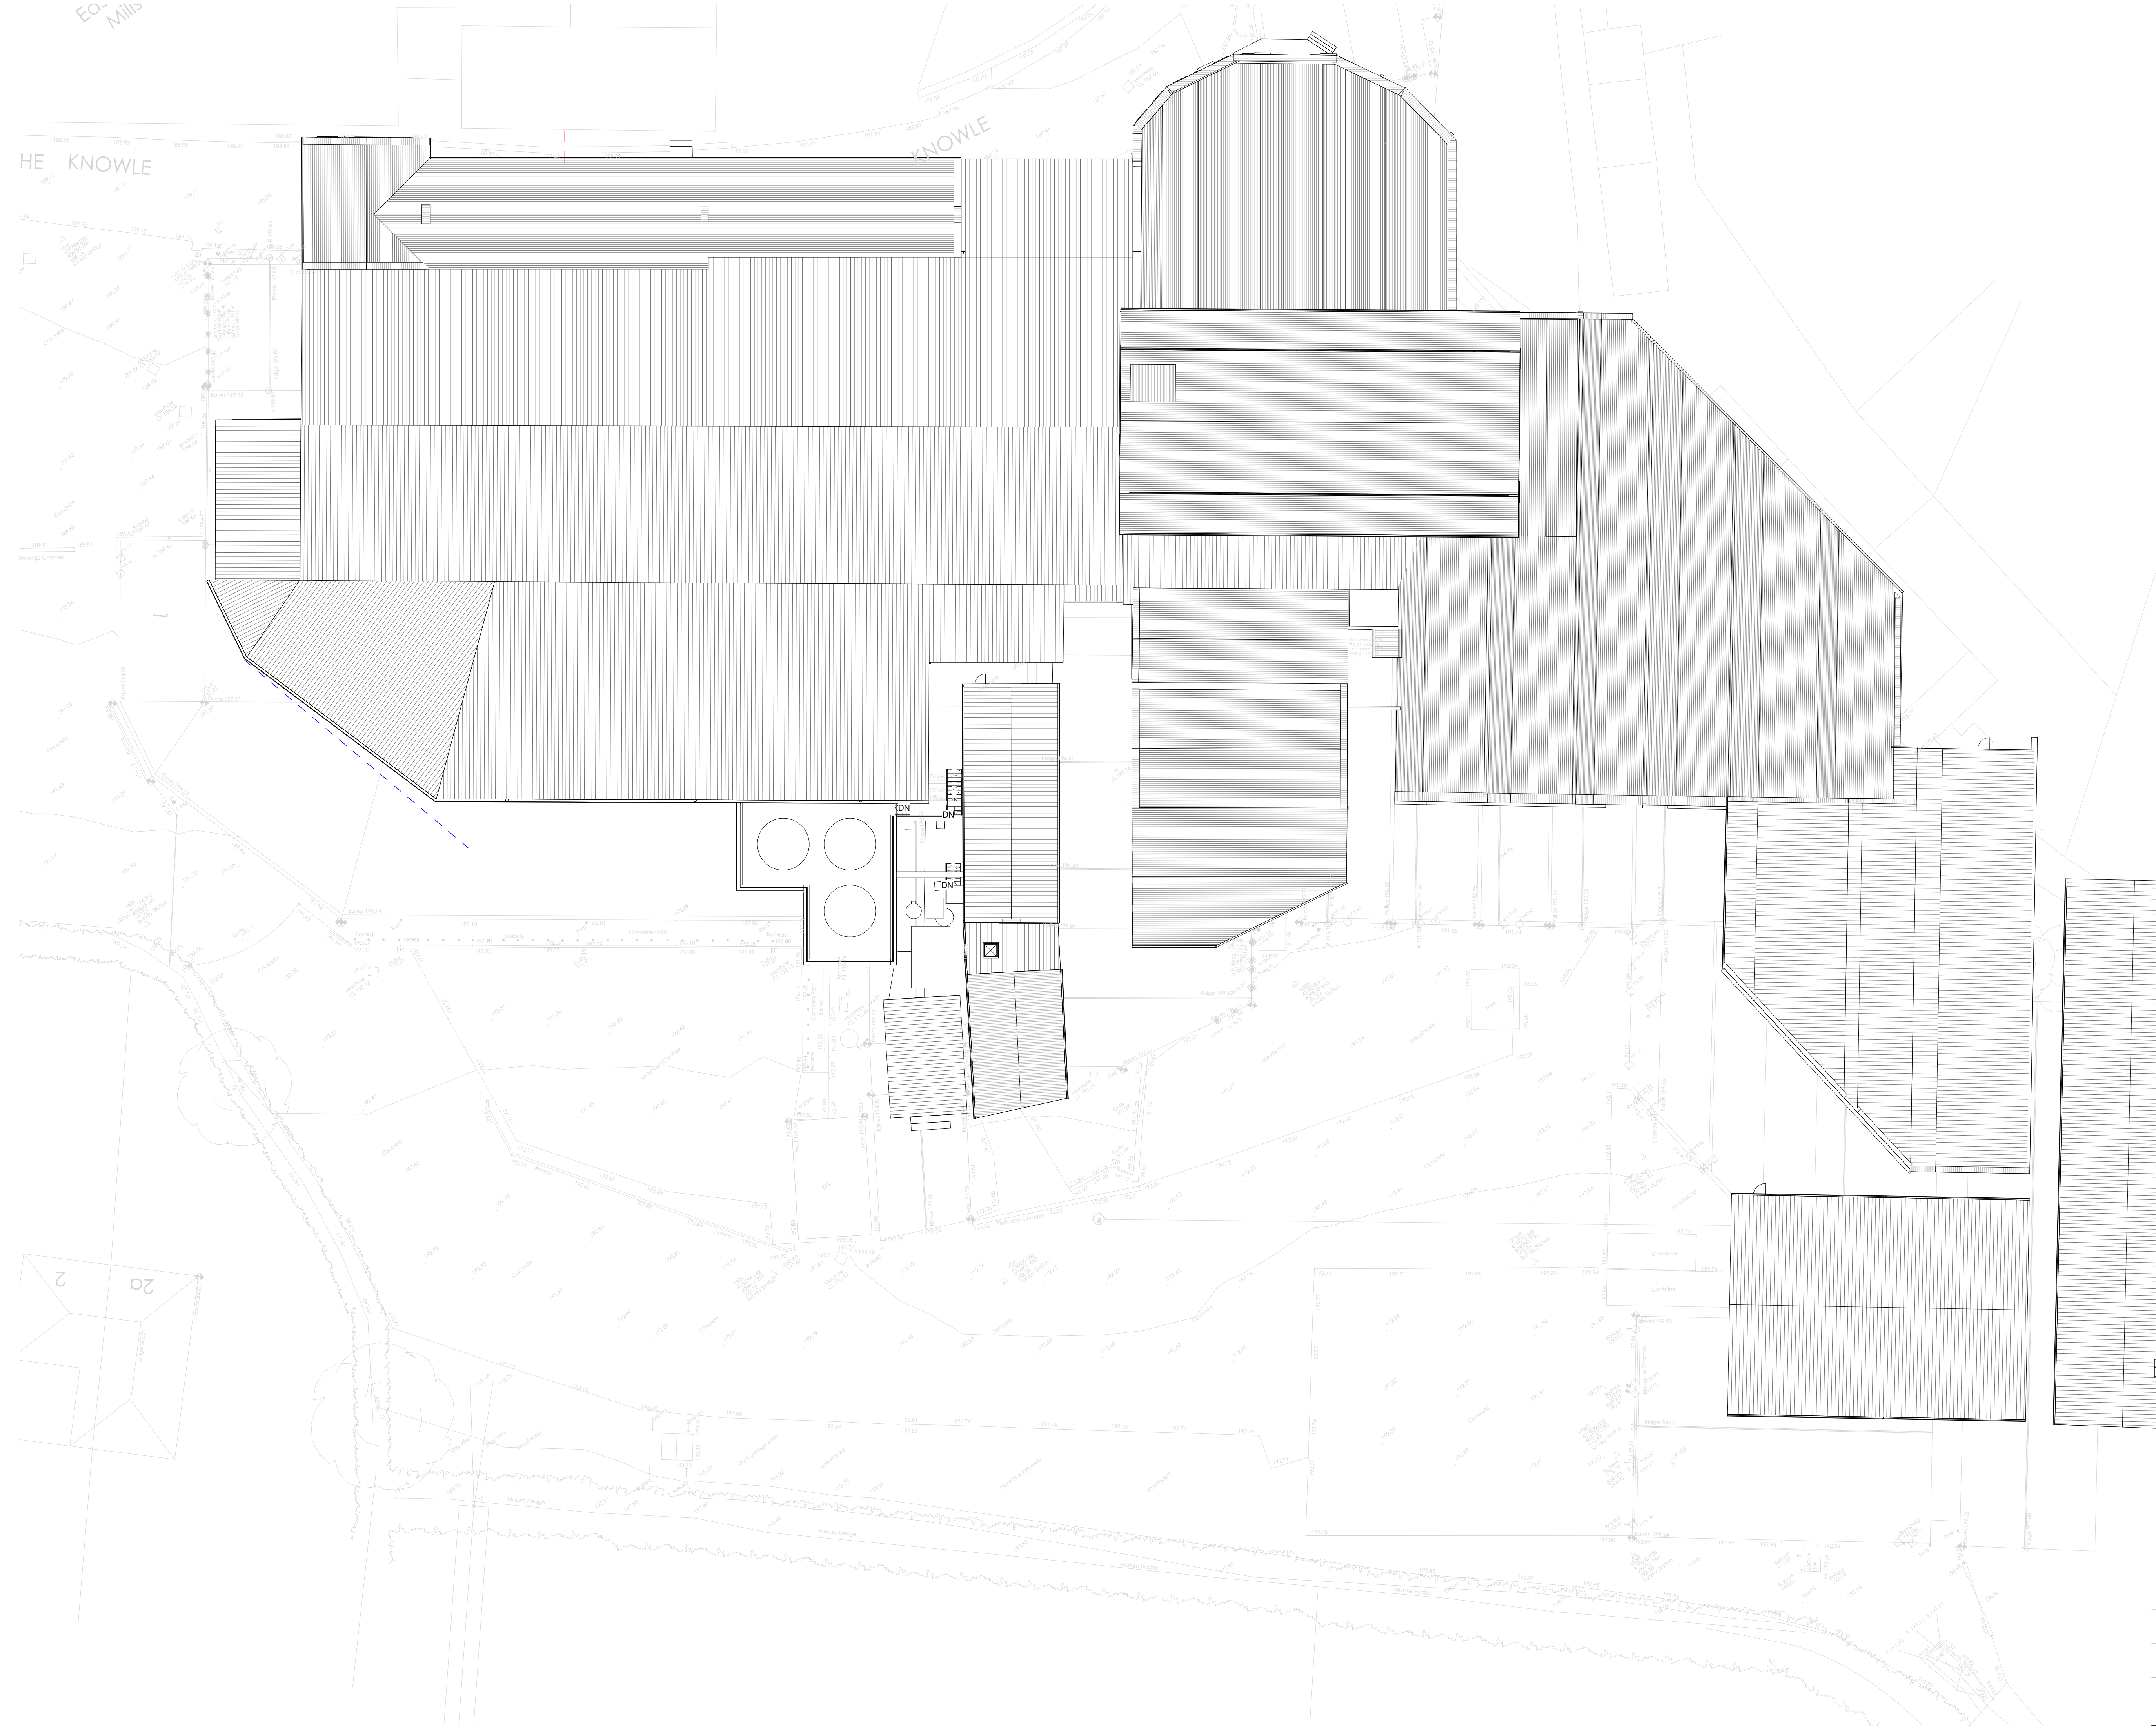

Rev	First Issue	Description	Mr	Met	01.02.23
-----	-------------	-------------	----	-----	----------

Document Status : S2 Purpose of Issue: FOR PLANNING



Firth Buildings, 99 - 103 Leeds Rd, Dewsbury, WF12 7BU t: 01924 464342
e: info@martinwalsh.co.uk w: www.martinwalsh.co.uk

Project:
Proposed 2 Substations and Switch Board
Shepley Spring, The Knowle, Shepley
HD8 8EA

Title:
Existing Site Plan

Client:
Shepley Spring Limited

MWA Project	Scale	Original Paper Size	Paper Orientation	Drawn
-------------	-------	---------------------	-------------------	-------

6531 1 : 200 @A1 LANDSCAPE IM

File Identifier	Project	Originator	Volume	Level	Type	Role	Number	Revision
-----------------	---------	------------	--------	-------	------	------	--------	----------

SSSU - MWA - XX - XX - DR - A - 0002 P1

Copyright © 2018 Martin Walsh Architectural. All Rights Reserved.
Martin Walsh Architectural is the trading name of Martin Walsh Architectural Limited. Registered in England Number 4496049