

CONSTRUCTION DRAWING

STAGE 1 Information/ Comments	✓
STAGE 2 Construction	

BOUNDARY TREATMENTS KEY

- 1800 HIGH STONE WALL AND STONE COPING. BUILT WITH EXISTING MATERIAL. RETAINING WALL BELOW MAY BE REQUIRED
- 1800MM HIGH TIMBER CLOSED BOARDING FENCE. RETAINING WALL BELOW MAY BE REQUIRED
- 1200MM HIGH STONE WALL AND METAL RAIL FENCE.
- FIXED METAL GATE IN FRONT OF FLATS 1, 2 AND 3. TO SUIT STYLE OF METAL RAIL FENCE
- 1800MM HIGH METAL RAILINGS
- 1500MM HIGH METAL RAILINGS
- 900MM TIMBER FENCING
- 1500MM - 1800MM EXISTING STONE WALL RETAINED

GENERAL NOTE

- BOUNDARY TREATMENTS DRAWING TO BE READ IN CONJUNCTION WITH DRAWING 900/001 / 002 BOUNDARY TREATMENT DETAILS FOR DETAILS OF BIN STORE LAYOUT REFER TO DRAWING 900/003

REV: C | DATE: 07/11/23 | DRAWN: TC | CHECKED: MH
Boundary treatments updated to reflect new proposed scheme.

REV: B | DATE: 01/01/23 | DRAWN: TC | CHECKED: MH
Boundary treatments updated to reflect new proposed scheme.

REV: A | DATE: 30/10/20 | DRAWN: AH | CHECKED: MH
Alterations to boundary treatments. Fixed gates added and existing 1500 - 1800mm stone wall retained to entrance and bin store.


REVISIONS
This design is copyright ©



Proposed Supported Living Residential Development
St Pauls Road, Mirfield

Proposed Site Plan Boundary Treatments

Drawn: TC | Scale: 1:100@A1
Date: JAN 20 | Checked: AH

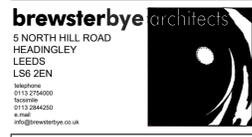

Dwg No: 501/01(09)002 C