



GENERAL NOTES:


1. All dimensions to be verified on site prior to commencement of works
2. All work and materials to be in accordance with current Building Regulations, British Standards, relevant Codes of Practice and to the satisfaction of the Local Authority Building Control Officer.
3. All work to be undertaken by competent contractor familiar with all construction details & terminology.

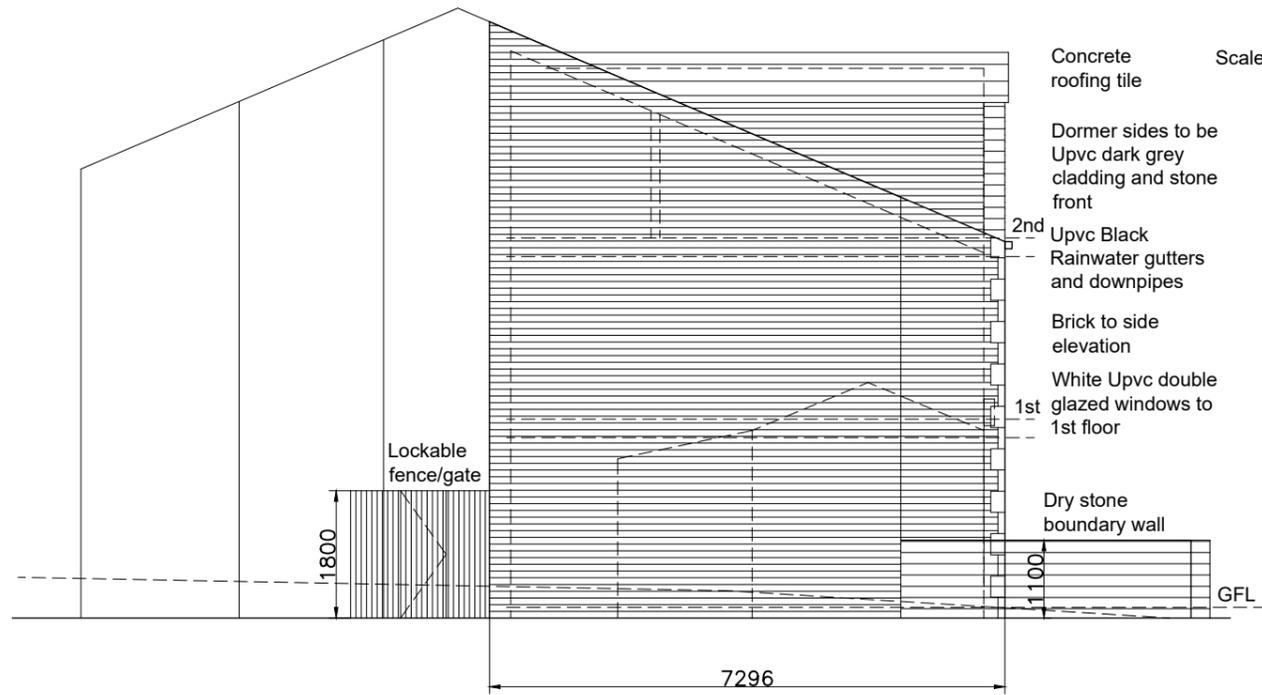


1:100 Scale  
Side Elevation as Proposed

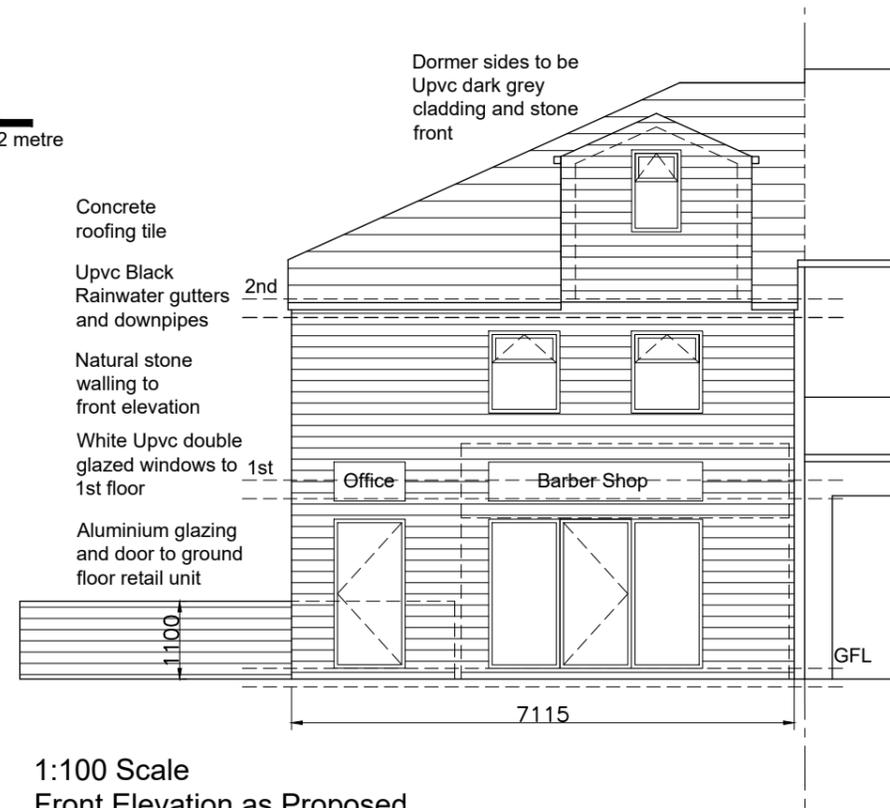

1:100 Scale  
Front Elevation as Proposed

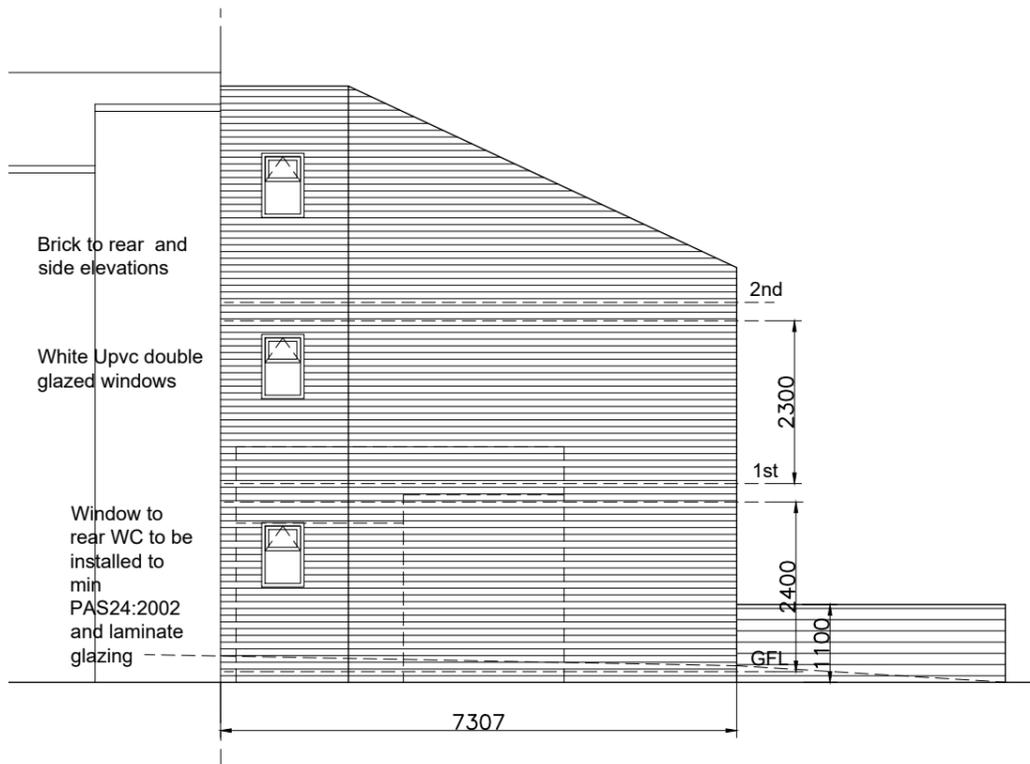

1:100 Scale  
Rear Elevation as Proposed

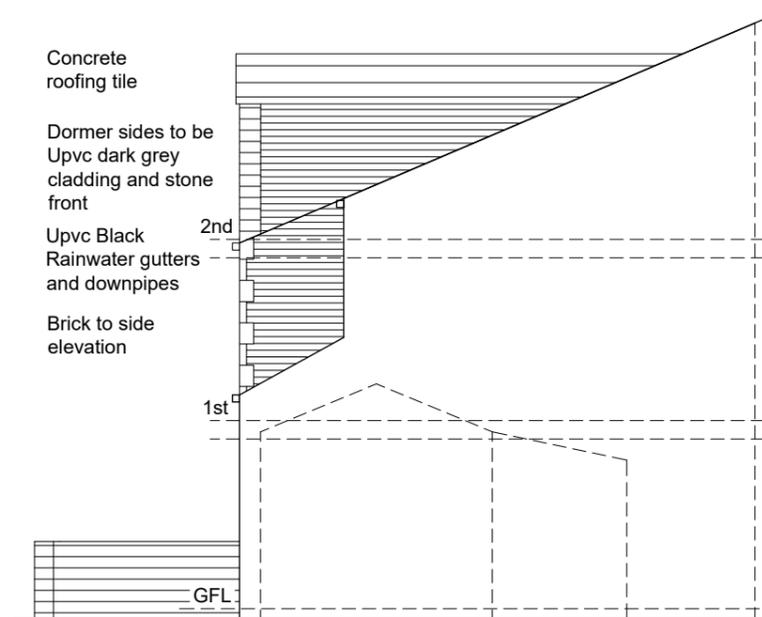

1:100 Scale  
Side Elevation as Proposed

- B 13/07/23 lockable gate/fence added to rear, note regarding front door spec added
- A 09/07/23 Basement level omitted from scheme

REV	DATE	DESCRIPTION	DWN	CHK
Building: 638 WAKEFIELD ROAD, WATERLOO HUDDERSFIELD, HD5 8PZ				
Project: ERECTION OF TWO STOREY BUILDING BARBER SHOP TO GND/OFFICE TO 1ST FLR				
Title: ELEVATIONS AS PROPOSED				
Drawn by:			Date: 26.11.22	Scale: Varies
Drawing Reference				
Project No. 4 of 4 @ A3			No. 26/11/22/IA/004B	