


**1** Proposed Floor Plan - Ground  
1 : 100



**2** Proposed Floor Plan - First  
1 : 100

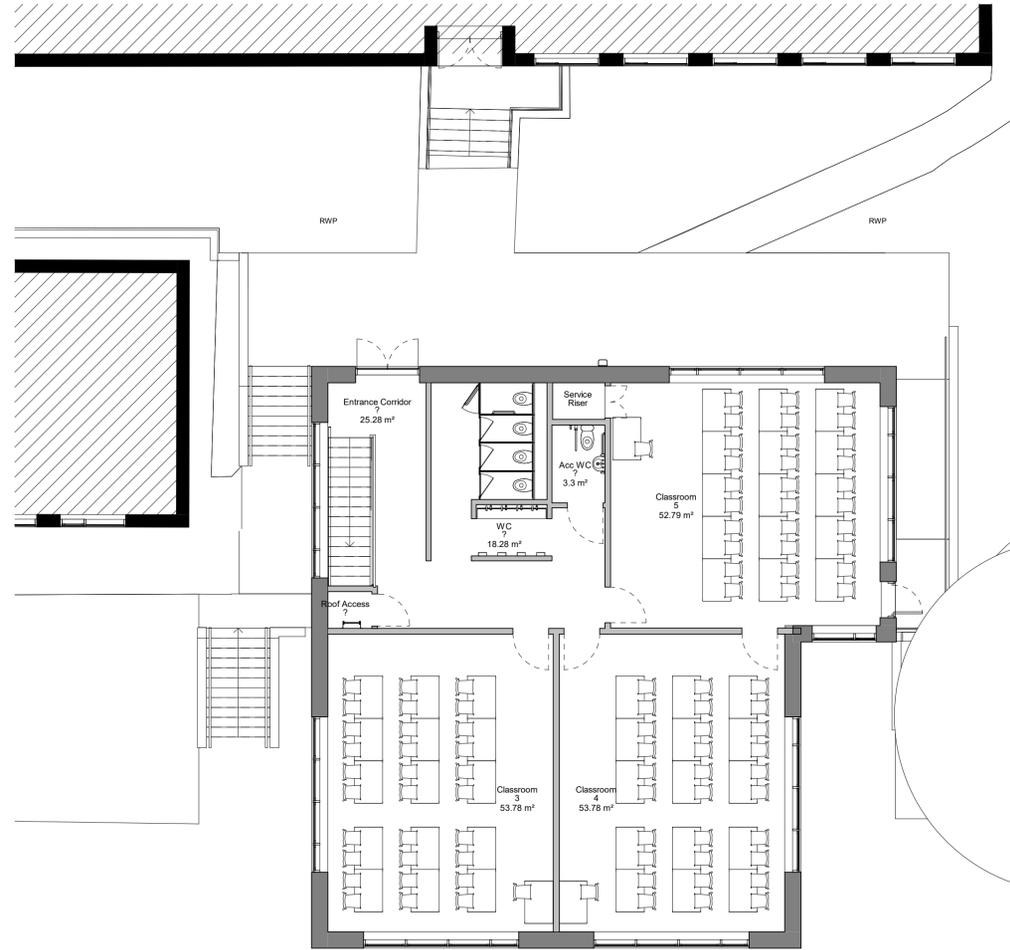

Rev	Description	Date	Dr	App
original by		date created	by	by
RB		01/03/23	LS	LS

**AHR**  
AHR Building Consultancy Ltd  
Norwich Union House  
High Street  
Huddersfield  
HD1 2LF  
United Kingdom

T +44(0)1484 537411  
F +44(0)1484 530332  
E huddersfield@ahr.co.uk  
www.ahr.co.uk

client name	KSSL		
project	North Huddersfield Trust School New Teaching Block		
drawing	Proposed Plans		
computer file	H:\BC\HUD\2022\20040.005 - Image PS - KSSL - NHTS Teaching Block and WC01 Design\Rev\NHTS - Teaching Block 17.02.22		plot date
project number	2022.00040.005		Jan 23
drawing number	PL05	scale	1 : 100 @A1
		rev	issue status
			Planning

This drawing is to be read in conjunction with all related drawings. All dimensions must be checked and verified on site before commencing any work or producing shop drawings. The originator should be notified immediately of any discrepancy. This drawing is copyright and remains the property of AHR.