

Notes
 This drawing and the information contained therein is issued in confidence and is the copyright of Met Geo Environmental Limited. Disclosure of this information to Third Parties and unauthorised copying or replication of this data without approval is forbidden.





Grid : OS National Grid
 Using the OS GPS Network and applying OSTN15 transformation and then removing the scale factor for true distances with a one-step transformation centred on S2

Datum : OS Level Datum
 Using the OS GPS Network and applying OSGM15 National Geoid Model to obtain local area corrections.

KEY

CEILING	WINDOWS
(2.2) FLOOR TO CEILING HEIGHT	F-C 1.43 FLOOR TO OLL
(32.98) CEILING LEVEL	C-H 2.29 OLL TO HEAD
APL 32.98 APEX LEVEL	C-SPR 1.43 OLL TO SPRING
SPL 32.98 SPRING LEVEL	C-APX 2.29 OLL TO APEX
APX 2.98 FLOOR TO APEX	CL 22.84 OLL LEVEL
SPR 2.02 FLOOR TO SPRING	HL 24.76 HEAD LEVEL
SUS SUSPENDED CEILING	
BEAMS	FLOORS
BNW 3.52 FLOOR TO U/S OF BEAM	+ 116.12 FLOOR LEVEL
BNL 32.16 LEVEL TO U/S OF BEAM	
HAPL 33.26 LEVEL TO APEX OF BEAM HAUNCH	RECESSES
HSPR 32.95 LEVEL TO SPRING OF BEAM HAUNCH	BH 0.86 FLOOR TO RECESS BASE
PUR 32.95 LEVEL TO U/S OF PURLIN	BL 32.22 RECESS BASE LEVEL
	TH 3.35 BASE TO TOP OF RECESS
	TL 35.66 U/S OF RECESS LEVEL
DOORS	OTHER
DH 2.67 FLOOR TO U/S OF DOOR FRAME	TOW 31.33 TOP OF WALL LEVEL
DHL 33.45 U/S OF DOOR FRAME LEVEL	AN ACCESS HATCH
	STARS UP

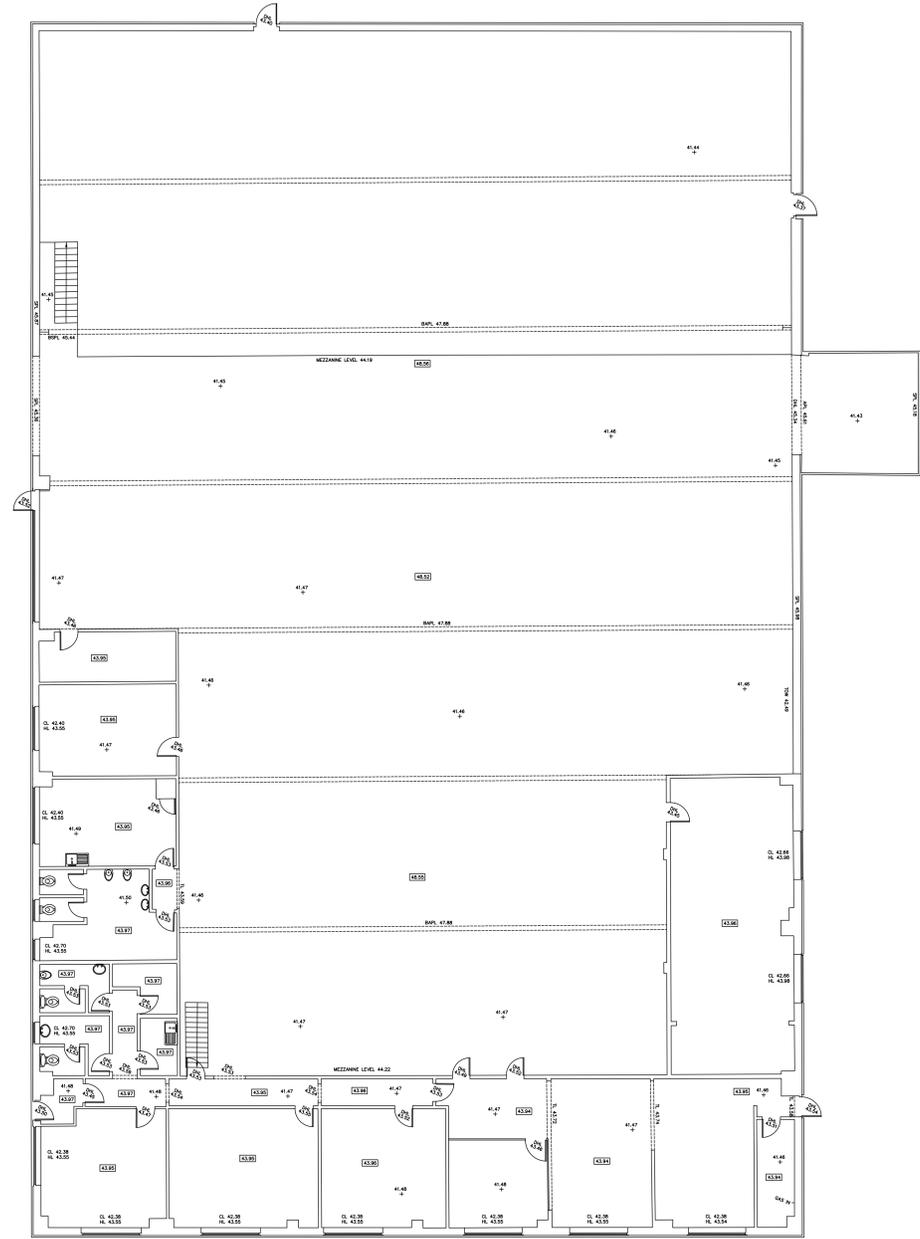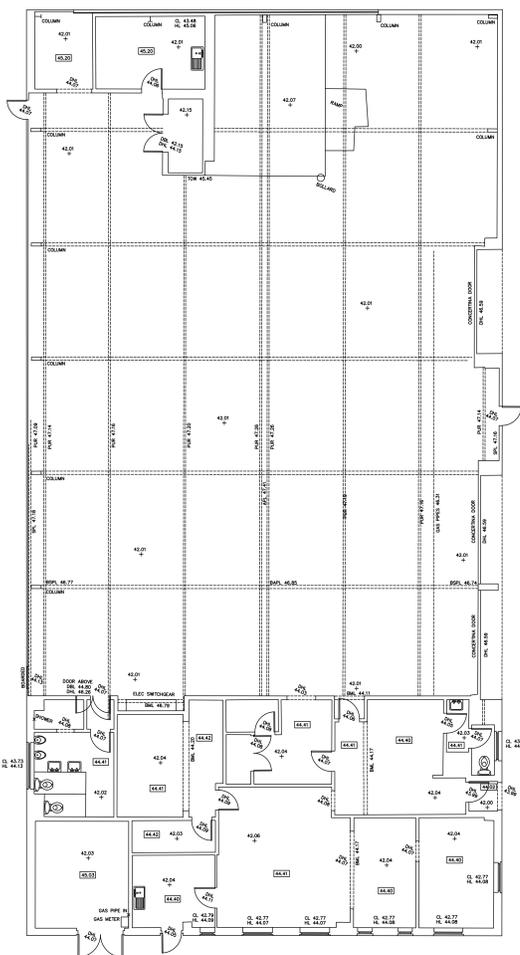

Rev	Date	Drawn	Description	Check

Met
 GEO ENVIRONMENTAL

Southgate House
 Pontefract Road
 Stourton
 Leeds
 West Yorkshire
 LS10 1SW

T: +44 [0] 1132 008 900
 F: +44 [0] 1132 008 901
 E: admin@metgeoenvironmental.com
 W: www.metgeoenvironmental.com

Client
 PARK DESIGNED LIMITED

Site
 BRETFIELD COURT
 BRETTON INDUSTRIAL ESTATE, DEWSBURY

Title
 GROUND FLOOR
 PLAN

Surveyed	PB	Drawn	PB
Check	DA	Date	10/11/2021
Scale	1:100	Job No	P21-01381
		Sheet Size	A0
		Rev	01

DWG Ref
 Project Number Origin Zone Level Desc Type Rate Sheet
 P21-01381 MET INT G FP M2 B 001