





**NOTES**

This drawing has been prepared specifically for the purpose of obtaining Planning and or Building Regulations Approval. Its suitability for other purposes without additional supplementary details and specifications cannot be guaranteed.

All dimensions are to be checked on site, any discrepancies are to be reported to the designer before work commences. Use only figured dimensions.

All structural components shown are indicative only. Details / calculations of structural members are to be provided by the Structural Engineer.

This drawing is not to be copied or divulged to a third party without written permission.

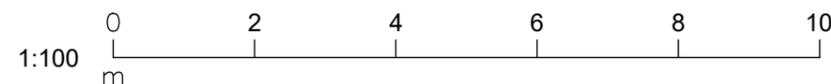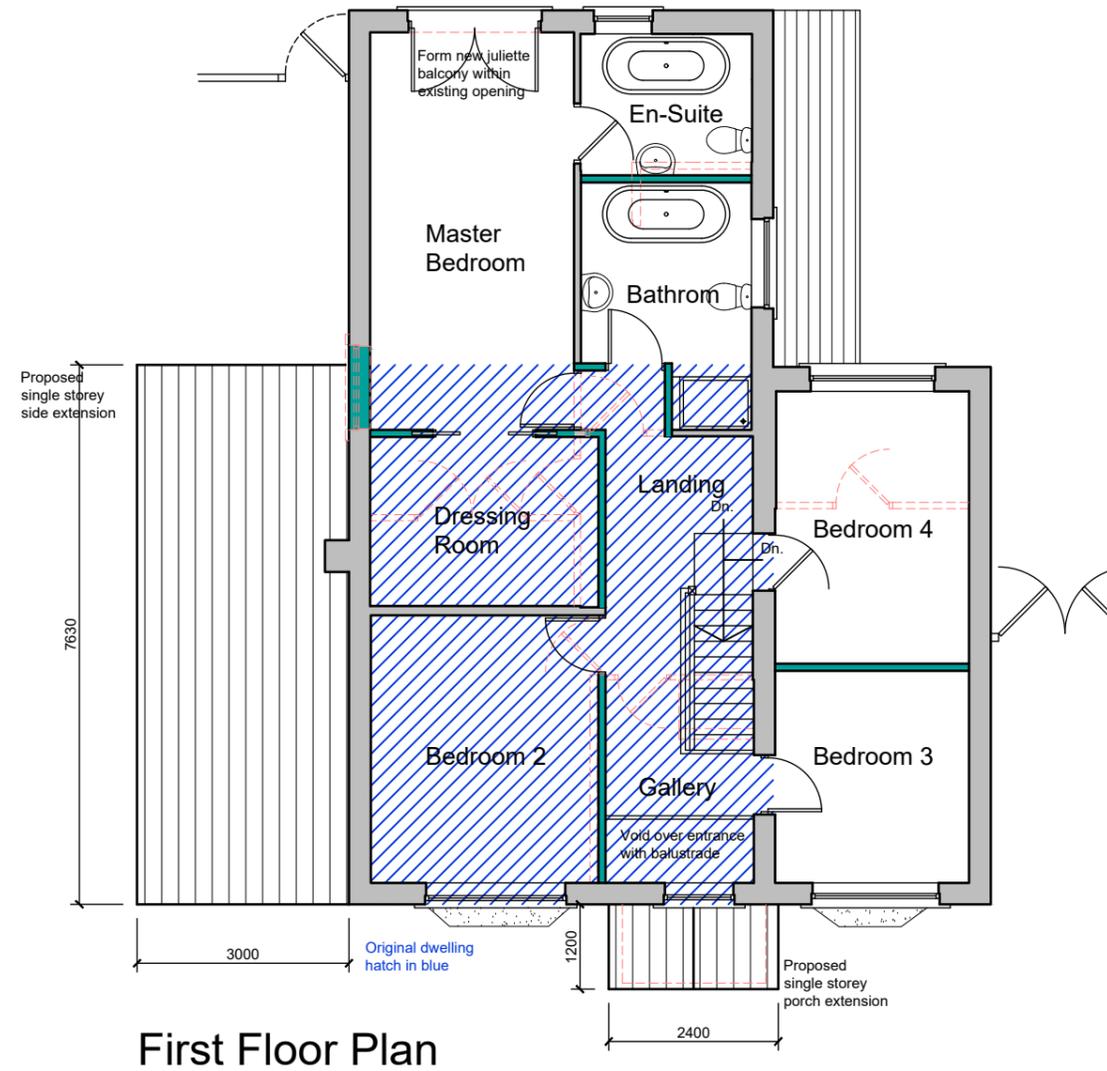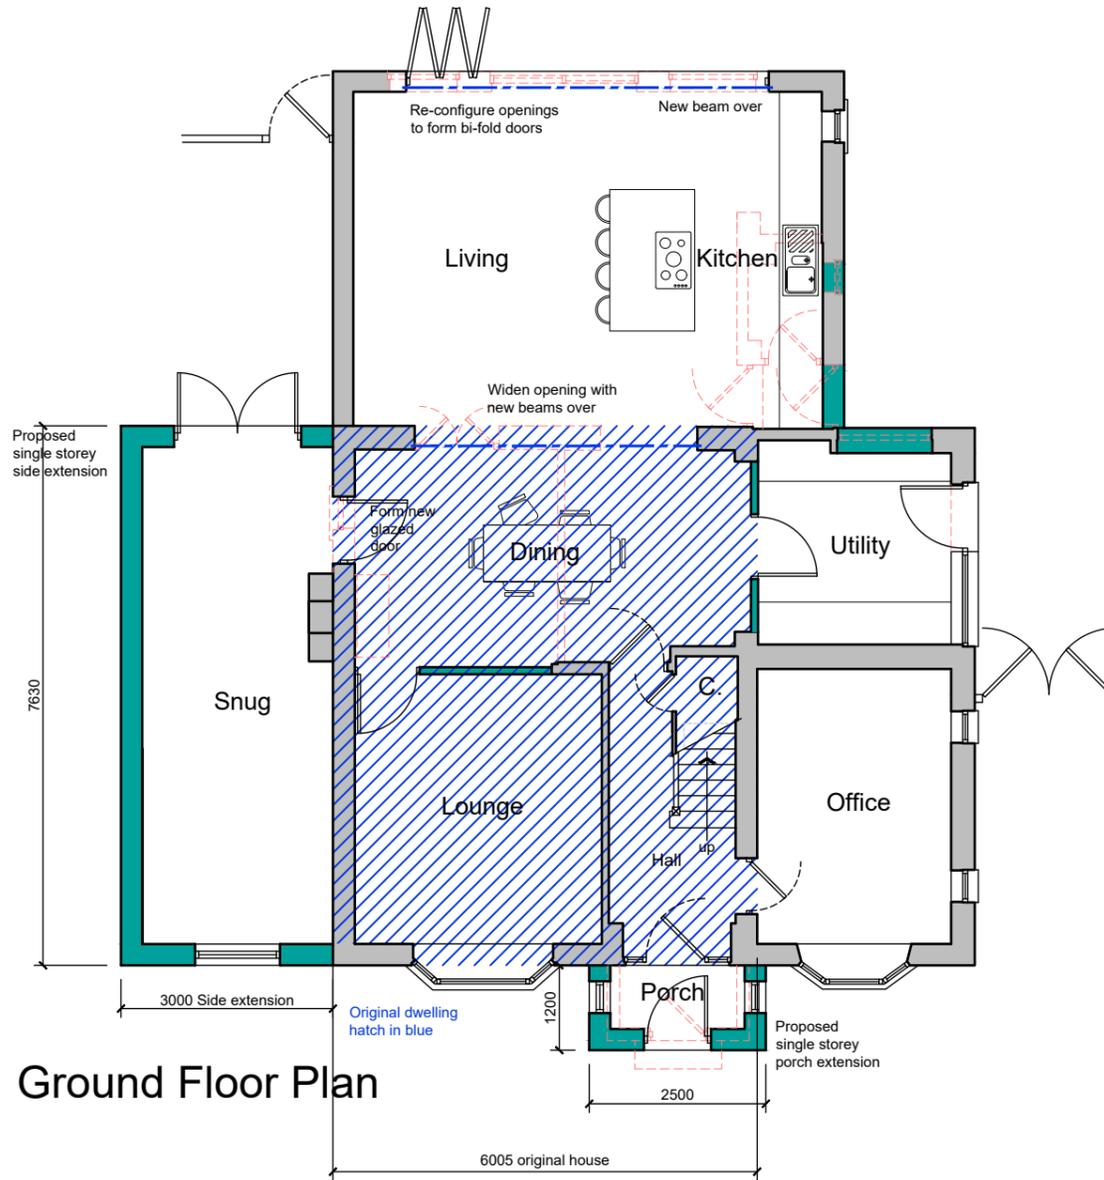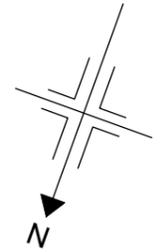

Revisions		
P01	Preliminary Issue	08.12.22
P02	Design amendments	30.01.23
P03	Minor amendments	06.02.23
P04	Minor amendments	13.02.23

Project:  
Extensions and Alterations

at Kiora  
Oldfield Road  
Honley

for Mr. J. Horrocks

Proposed Floor Plans

Purpose of issue: PLANNING

Drawn	DRH
Date	December 2022
Scales	1:100 @ A3
Drawing No.	22177 - 0302 - P04