


Do not scale from this drawing. Use figured dimensions only.
 Contractors to verify all dimensions on site before commencing any work or shop drawings.
 If drawings or specifications exceed the quantities taken in any way, Fibre Architects are to be informed before the work is initiated.
 All drawn information is based on Ordnance Survey and/or existing record drawings. All content subject to Site Survey, Structural Survey, Site Investigations, Planning and other Statutory Approvals.
 This drawing is not to be reproduced in whole or part without the consent of Fibre Architects Ltd.
 Fibre Architects Ltd Copyright.



North West Elevation
1: 100



North East Elevation
1: 100

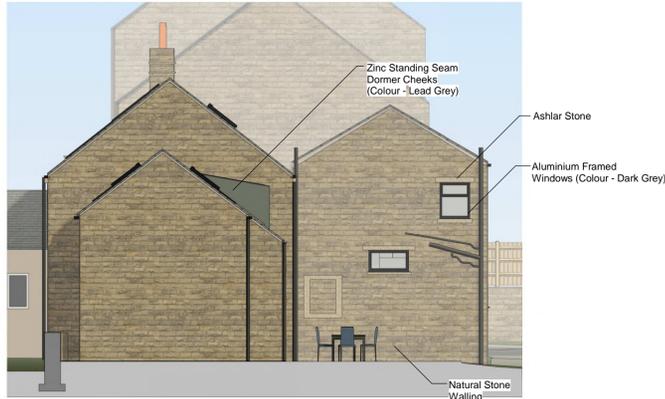

South East Elevation
1: 100



South West Elevation
1: 100



Section A
1: 100



Section B
1: 100



Section C
1: 100



Section D
1: 100




North East Elevation
1: 100



North West Elevation
1: 100



South East Elevation
1: 100

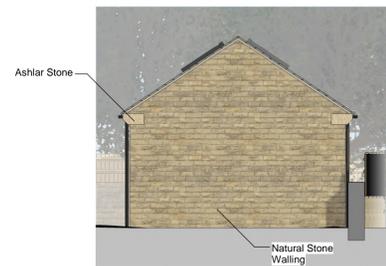

South West Elevation
1: 100

GA ELEVATIONS & SECTIONS
AS PROPOSED

No.	Description	Date	No.	By
1	Project	22-01-24	2	15/02/2023
2	Residential Development, 6-8 Peat Ponds, Lound Road, Lindley, Huddersfield, HD3 3UA		3	
3	Scale/No	1: 100	4	DH
5	GA Elevations & Sections As Proposed		6	MO
7	Client	S. Mitchell	8	
9	Drawing No.	AJ0004	10	

FIBRE
ARCHITECTS

First Floor Buckden Mount
8 Thornhill Road
Huddersfield, HD3 3AU

Tel: 01484 544410
www.fibrearchitects.co.uk
Email: info@fibrearchitects.co.uk