

NOTES

This drawing has been prepared specifically for the purpose of obtaining Planning and or Building Regulations Approval. Its suitability for other purposes without additional supplementary details and specifications cannot be guaranteed.


All dimensions are to be checked on site, any discrepancies are to be reported to the designer before work commences. Use only figured dimensions.

All structural components shown are indicative only. Details / calculations of structural members are to be provided by the Structural Engineer.

This drawing is not to be copied or divulged to a third party without written permission.



West Elevation

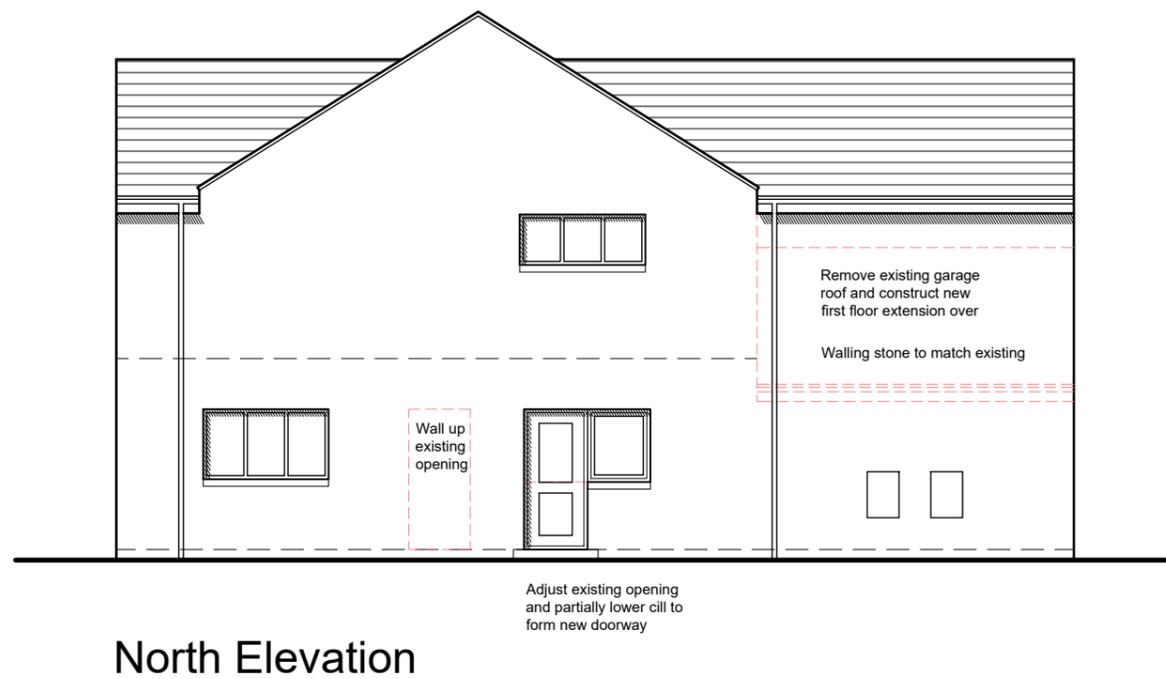

North Elevation



Revisions		
P01	Preliminary Issue	01.11.22
P02	Client amendments	19.11.22
P03	Client amendments	23.02.23

Project:
Extensions and Alterations

at Birch Farm
Birch Park
Brockholes
Holmfirth

for Mr & Mrs. Lumley

Proposed Elevations - Page 1

Purpose of issue: PLANNING

Drawn	DRH
Date	October 22
Scales	1:100 @ A3
Drawing No.	22154 - 0302 - P03

