




3D FRONT VIEW

GROUND FLOOR PLAN

1 : 50

3D INTERNAL

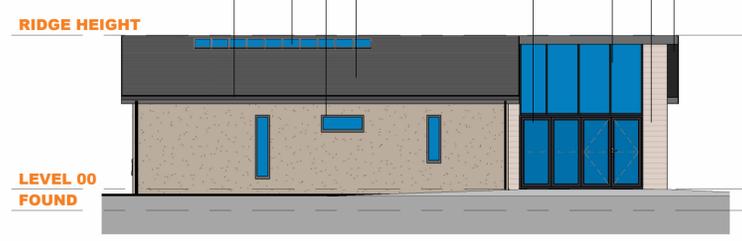


7: Elevation 1 - a

1 : 100




8: Elevation 2 - a

1 : 100

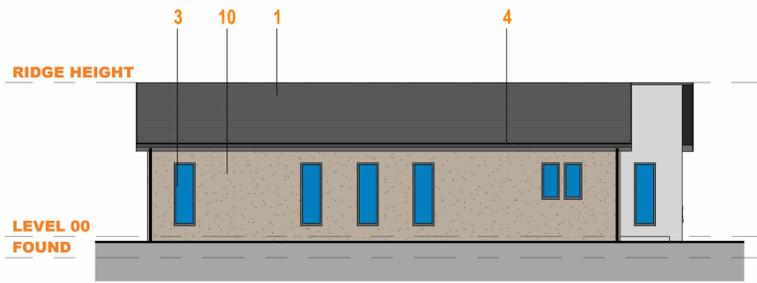

9: Elevation 3 - a

1 : 100

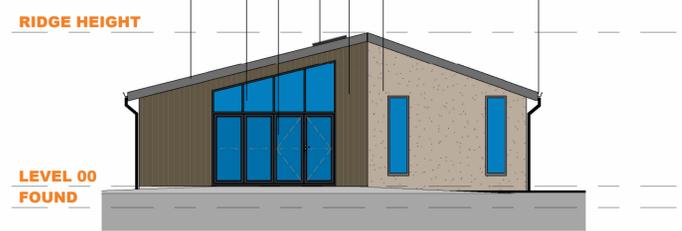


10: Elevation 4 - a

1 : 100




3D REAR VIEW

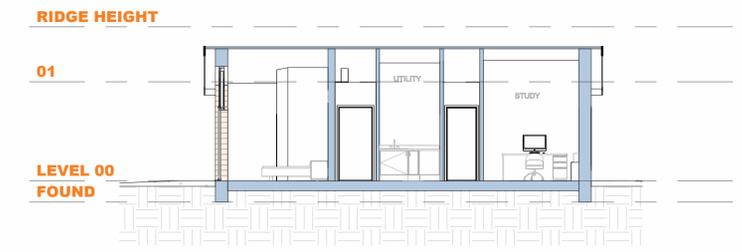

5: Section 1

1 : 100

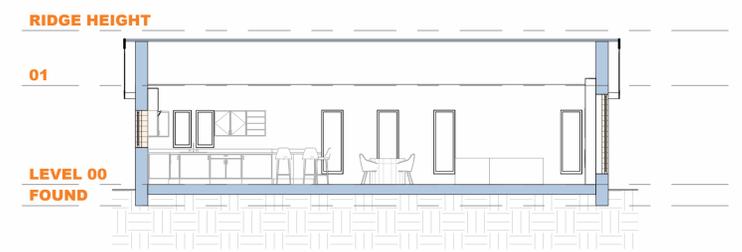

6: Section 2

1 : 100

MATERIALS KEY

- 1. Dark grey concrete interlocking roof tiles
- 2. Timber Cladding
- 3. UPVC Windows
- 4. Gutter and rainwater pipe
- 5. Composite Door
- 6. Glazed Bifold door
- 7. Glazed Gable window
- 8. Timber Soffit
- 9. Rooflights
- 10. Render



Rev:	Date:	Description:	By:	Auth:
P04	28.09.23	Updated Materials, RWP	MJ	TB
P03	28.09.23	Updated Issue, FFL raised 150mm above Ground Level with level access landing and slope	NP	MW
P02	22.09.23	Updated Draft Issue to Client	MJ	TB
P01	07.09.23	Draft Issue	MJ	TB

Farrar Bamforth Architecture

A: 51 Trinity Street
Huddersfield
HD1 4DN
T: 01484 424 008
F: 01484 512 305
E: design@farrarbamforth.co.uk
W: www.farrarbamforth.co.uk

Client: Steve Armitage

Project Name: House Type BUN E

Project Address: 163 LAUND ROAD, SALENDINE NOOK, HUDDERSFIELD, HD3 3TX

Reference:	Project	Originator	Functional	Spatial	Form	Discipline	Number
	22D17	FBA	ZZ	XX	DR	A	2000
Title:	House Type BUN E - General Arrangement						
Status:	Code	Description					Revision:
	A3	DEVELOPED DESIGN					P04

Created By:	Authorised By:	Date:	Scale at A1:
MJ	TB	SEP. 23	As indicated

This document is © Farrar Bamforth Associates Ltd. Drawing measurements shall not be obtained by scaling. Verify all dimensions prior to construction or product manufacture. If in doubt, contact the document author. Immediately report any discrepancies on this document to Farrar Bamforth Associates Ltd. This document is to be read in conjunction with associated models, specifications and related consultants / supplier documents.

WORK IN PROGRESS