


Only figured dimensions should be used.  
 Scaled dimensions should be checked with the Architect.  
 This drawing together with the design, is the property and copyright  
 of the Architect and must not be reproduced without written  
 permission

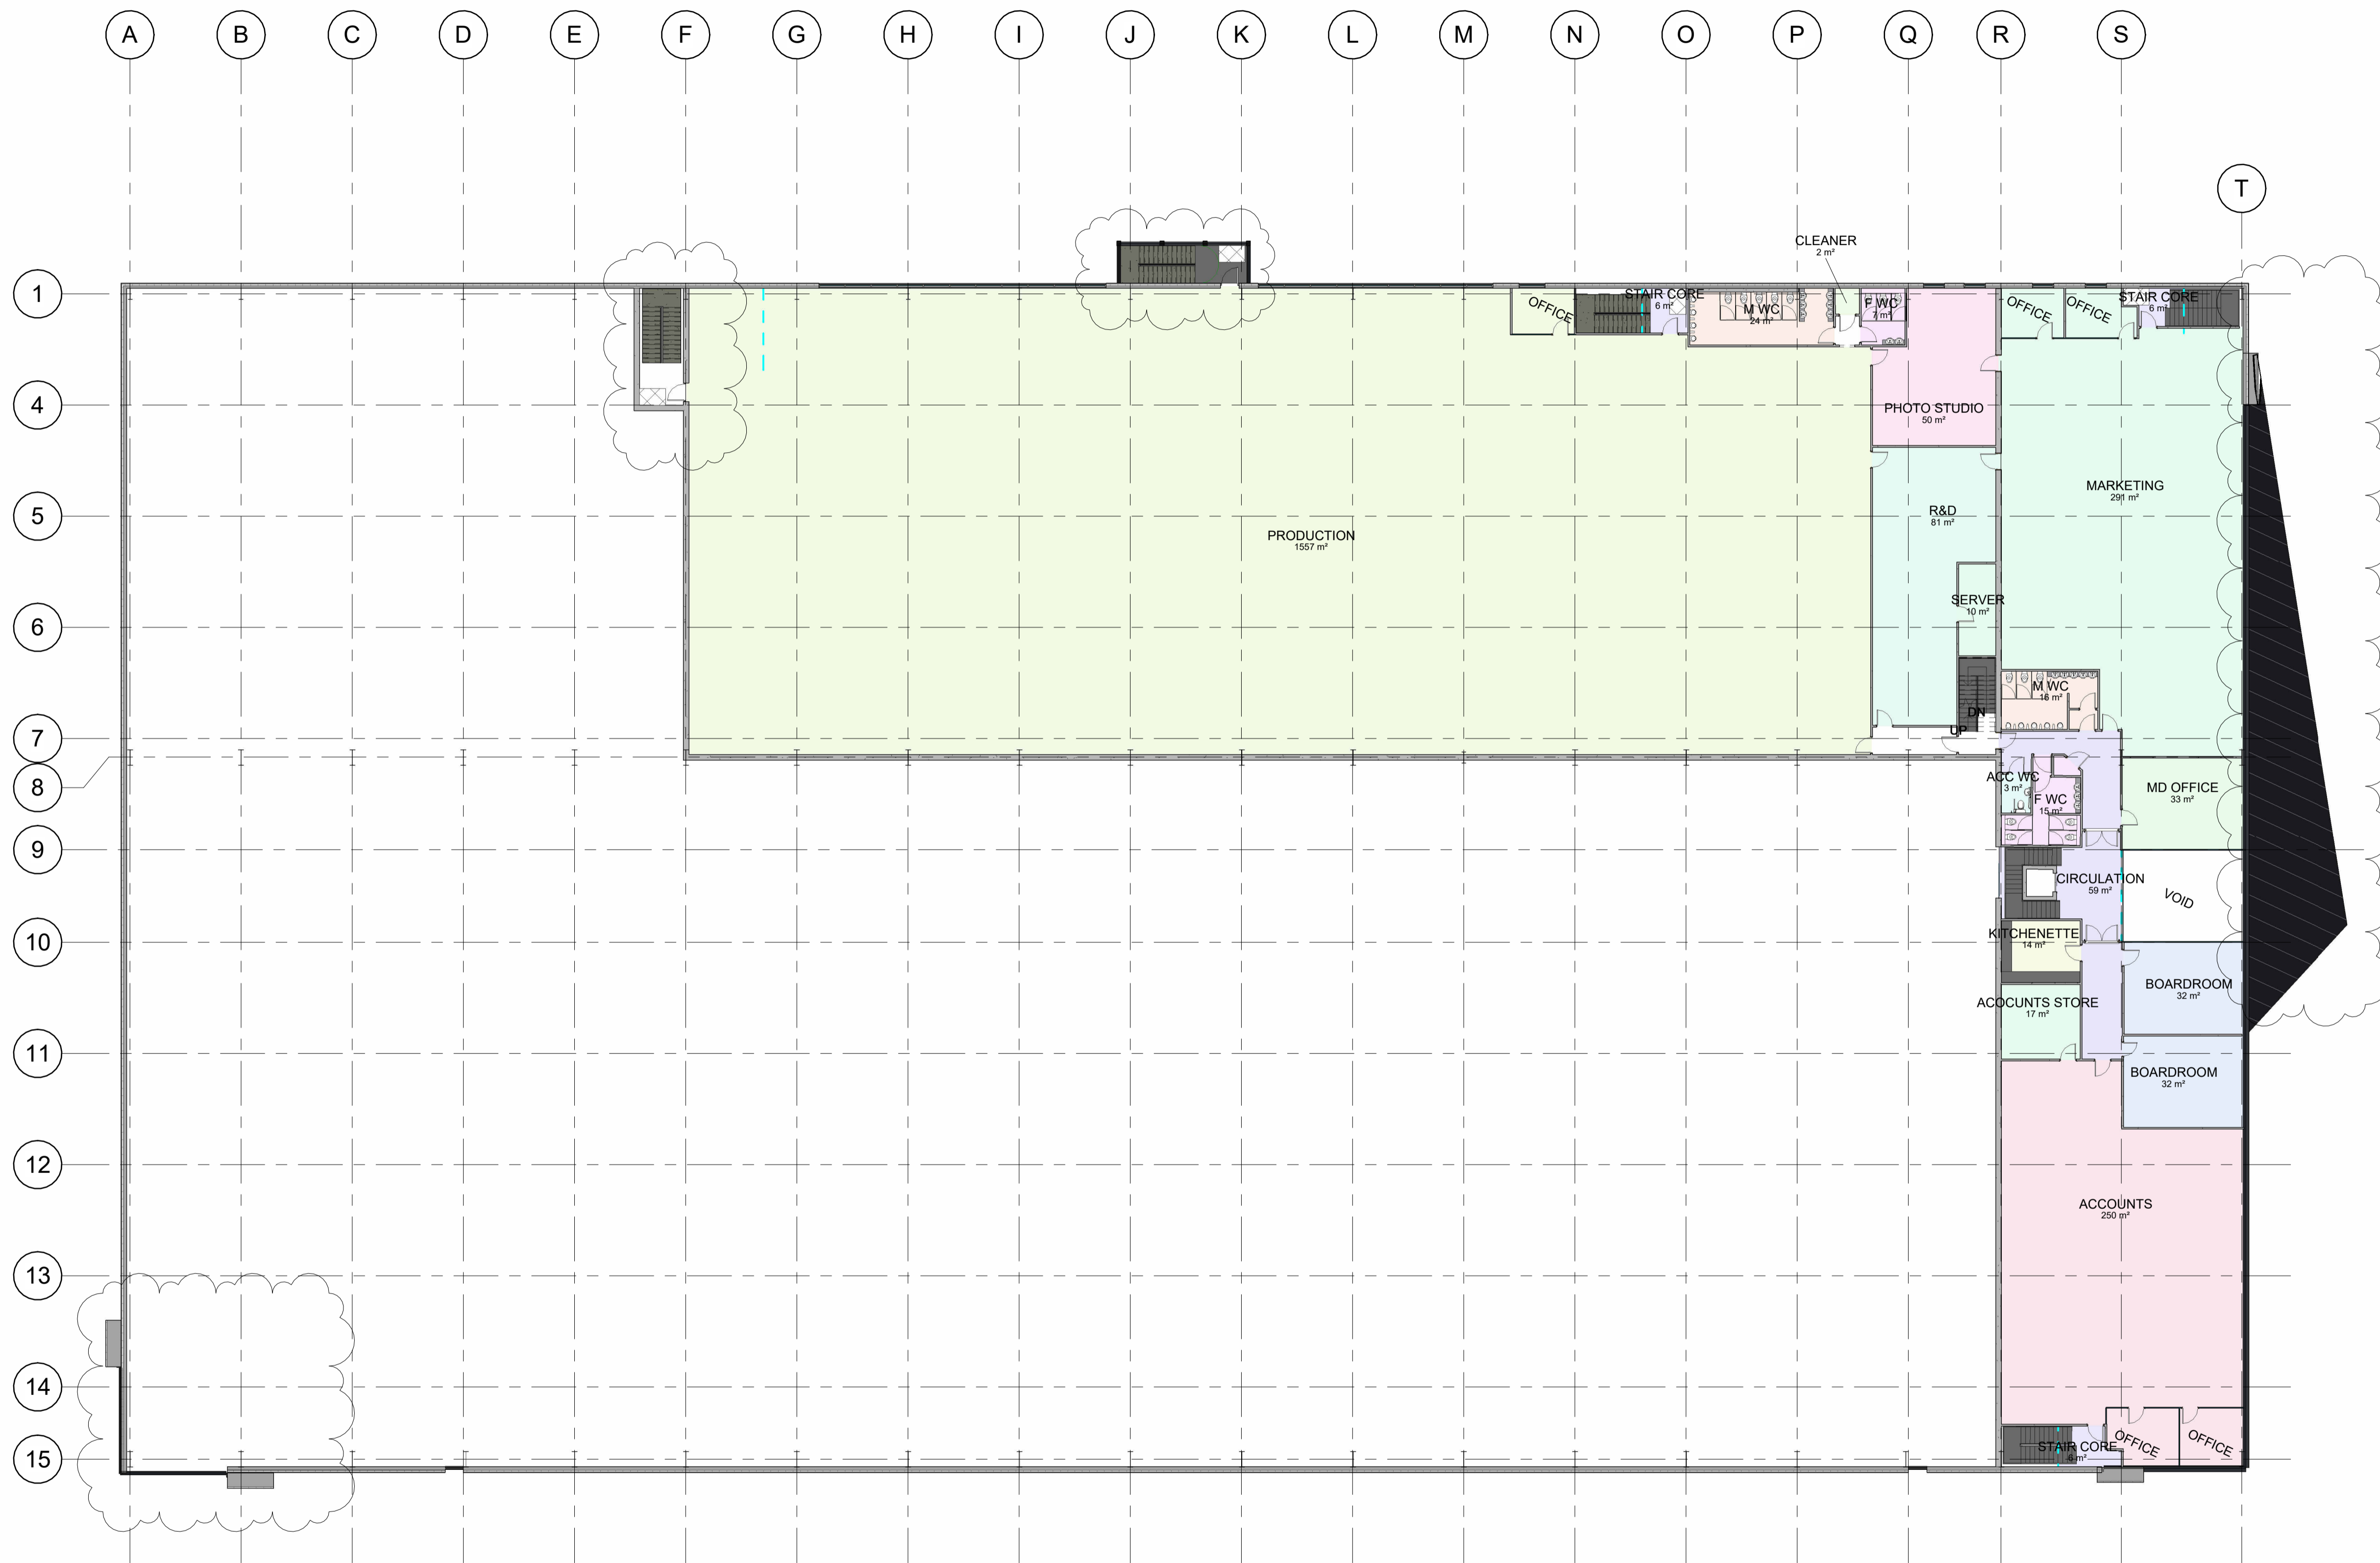

02	External escape stair added. Internal mezzanine fire stair route modified. External corner feature added. Front canopy added.	JF	JC	11.01.2024
rev	description	drawn	auth	date

DO NOT SCALE OFF THIS DRAWING

**ACUMEN**  
 Designers & Architects

acumenarchitects.co.uk 01484 546 000  
 Headrow House, Old Leeds Road, Huddersfield, Huddersfield HD1 1SG

Client  
**PCS PROPERTY SOLUTIONS LTD.**

Project  
**LAND AT GRANGE MOOR**

Description  
**SECOND FLOOR GA PLAN**

Drawing No  
**P2753-ACU-02-DR-A-113-P02**

Scale	Date Drawn	Drawn By	Authorised By
1 : 200 @ A1	FEB'23	JF	JC

Purpose of Issue  
 Planning  Building Regs  Tender  Construction  Comment  Info