



- Sanderson Associates Consulting Engineers ("the consultant"), has not checked or verified, and shall have no liability whatsoever for any inaccuracies which may be attributable to any data, reports, base plan(s) and drawings provided by the client, or purchased by the consultant on the client's behalf, that may have been utilised within this drawing.
- The consultant shall not be liable for the use by any person of any document for any purpose other than that for which the same were provided by the consultant.
- No liability whatsoever is accepted by the consultant for any error or omissions.
- The consultant accepts no liability for any vehicle specification errors within the vehicle track software used and / or its vehicle libraries.
- The locations of utilities apparatus, if shown, is reproduced from plans supplied to the consultant, although care has been taken when duplicating this information. These locations are approximate only and no guarantee can be given for their accuracy. It is the client's or its appointed agent/contractors responsibility to verify the exact locations on site by hand dug trial holes or other appropriate means prior to mechanical excavation.
- Service connections are not shown but their presence should be anticipated.
- Reference to any third party equipment shown on this drawing was only relevant at the time the drawing was prepared.
- It is the client's responsibility to ensure that any equipment ordered meets the design.




Large Car (2006)	5.079m
Overall Length	1.872m
Overall Width	1.522m
Overall Body Height	0.310m
Min Body Ground Clearance	1.537m
Max Track Width	2.470m
Lock to lock time	4.00s
Kerb to Kerb Turning Radius	5.900m

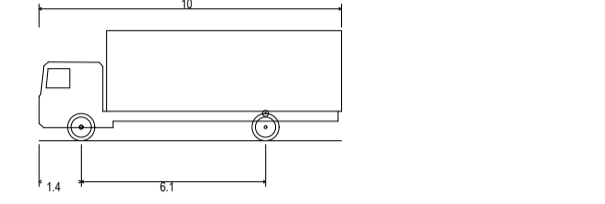

FTA Design HG Rigid Vehicle (1998)	10.000m
Overall Length	2.500m
Overall Width	3.645m
Overall Body Height	0.440m
Min Body Ground Clearance	2.470m
Track Width	3.00s
Lock to lock time	11.000m
Kerb to Kerb Turning Radius	

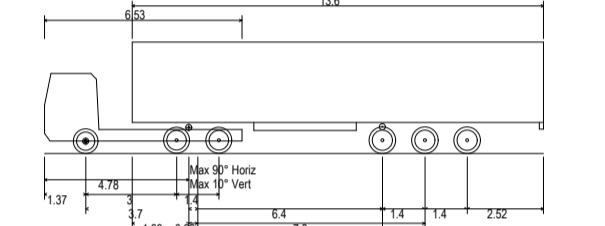

Max Legal Length (UK) Articulated Vehicle (16.5m)	16.500m
Overall Length	2.500m
Overall Width	3.681m
Overall Body Height	0.411m
Min Body Ground Clearance	2.500m
Max Track Width	6.00s
Lock to lock time	6.530m
Kerb to Kerb Turning Radius	

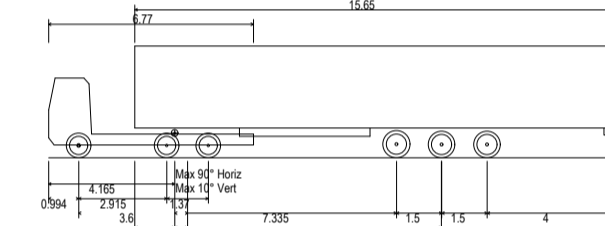

18.5m Articulated Vehicle	18.500m
Overall Length	2.500m
Overall Width	3.692m
Overall Body Height	0.425m
Min Body Ground Clearance	2.500m
Max Track Width	6.00s
Lock to lock time	4.00s
Kerb to Kerb Turning Radius	7.450m

Rev	Amendment	Drawn	Date	Checked
B	Layout Amended	SB	May 24	KS
A	Additional swept paths added	AA	May 24	SB



Client	PCS Property Solutions Ltd			
Project Title	Land at Grange Moor Wakefield			
Drawing Title	Proposed Works Vehicle Swept Paths			
Scale	1:500	Drawn By	AA	
Drawing Size	A1	Checked By	SB	
Date	April 2024	Approved By	KS	
	Drawing Number	Rev		
	151716-013	B		