


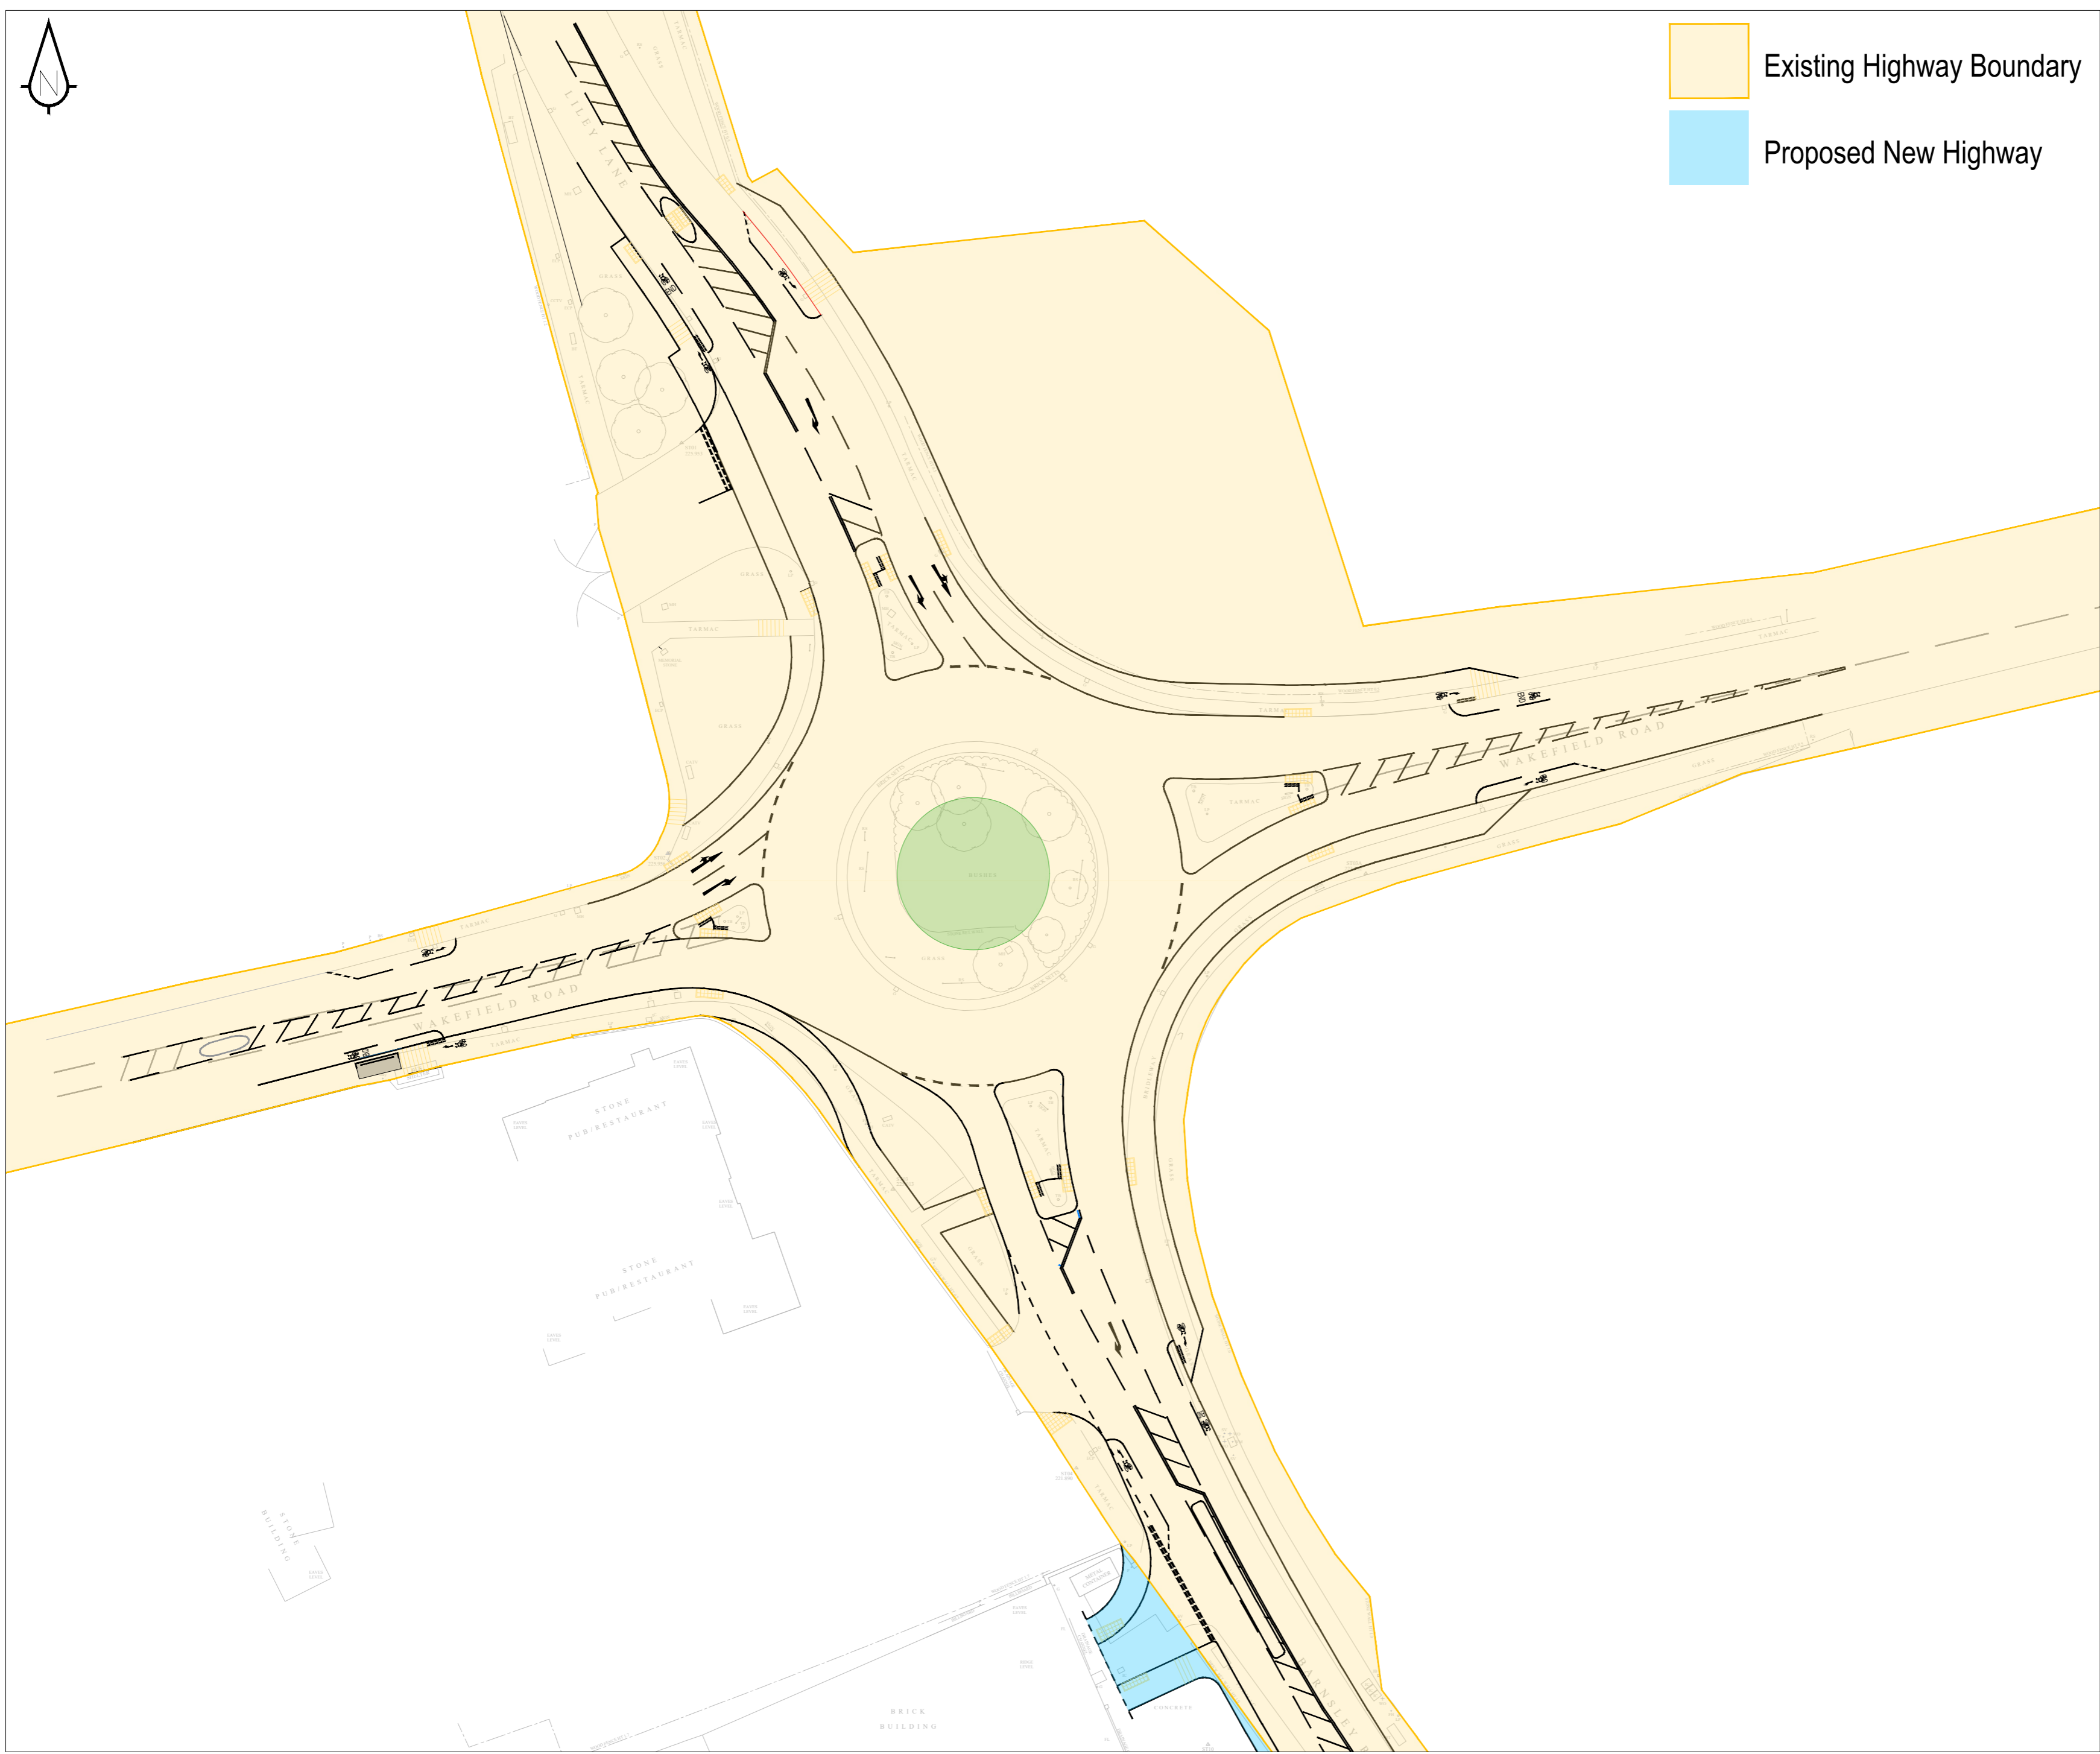

Existing Highway Boundary

Proposed New Highway



- Sanderson Associates Consulting Engineers ("the consultant"), has not checked or verified, and shall have no liability whatsoever for any inaccuracies which may be attributable to any data, reports, base plan(s) and drawings provided by the client, or purchased by the consultant on the client's behalf, that may have been utilised within this drawing.
 - The consultant shall not be liable for the use by any person of any document for any purpose other than that for which the same were provided by the consultant.
 - No liability whatsoever is accepted by the consultant for any error or omissions.
-
- The consultant accepts no liability for any vehicle specification errors within the vehicle track software used and / or it's vehicle libraries.

Rev	A	Bus stop provision amended	SB	19.07.24	KS
		Amendment	Drawn	Date	Checked



Client

PCS Property Solutions Ltd

Project Title

Land at Grange Moor, Wakefield

Drawing Title

Highway Boundary Details

Scale	1:500	Drawn By	SB
Drawing Size	A2	Checked By	KS
Date	July 2024	Approved By	KS
	Drawing Number		Rev
	151716-017 A		