



Only figured dimensions should be used.
 Scaled dimensions should be checked with the Architect.
 This drawing together with the design, is the property and copyright
 of the Architect and must not be reproduced without written
 permission

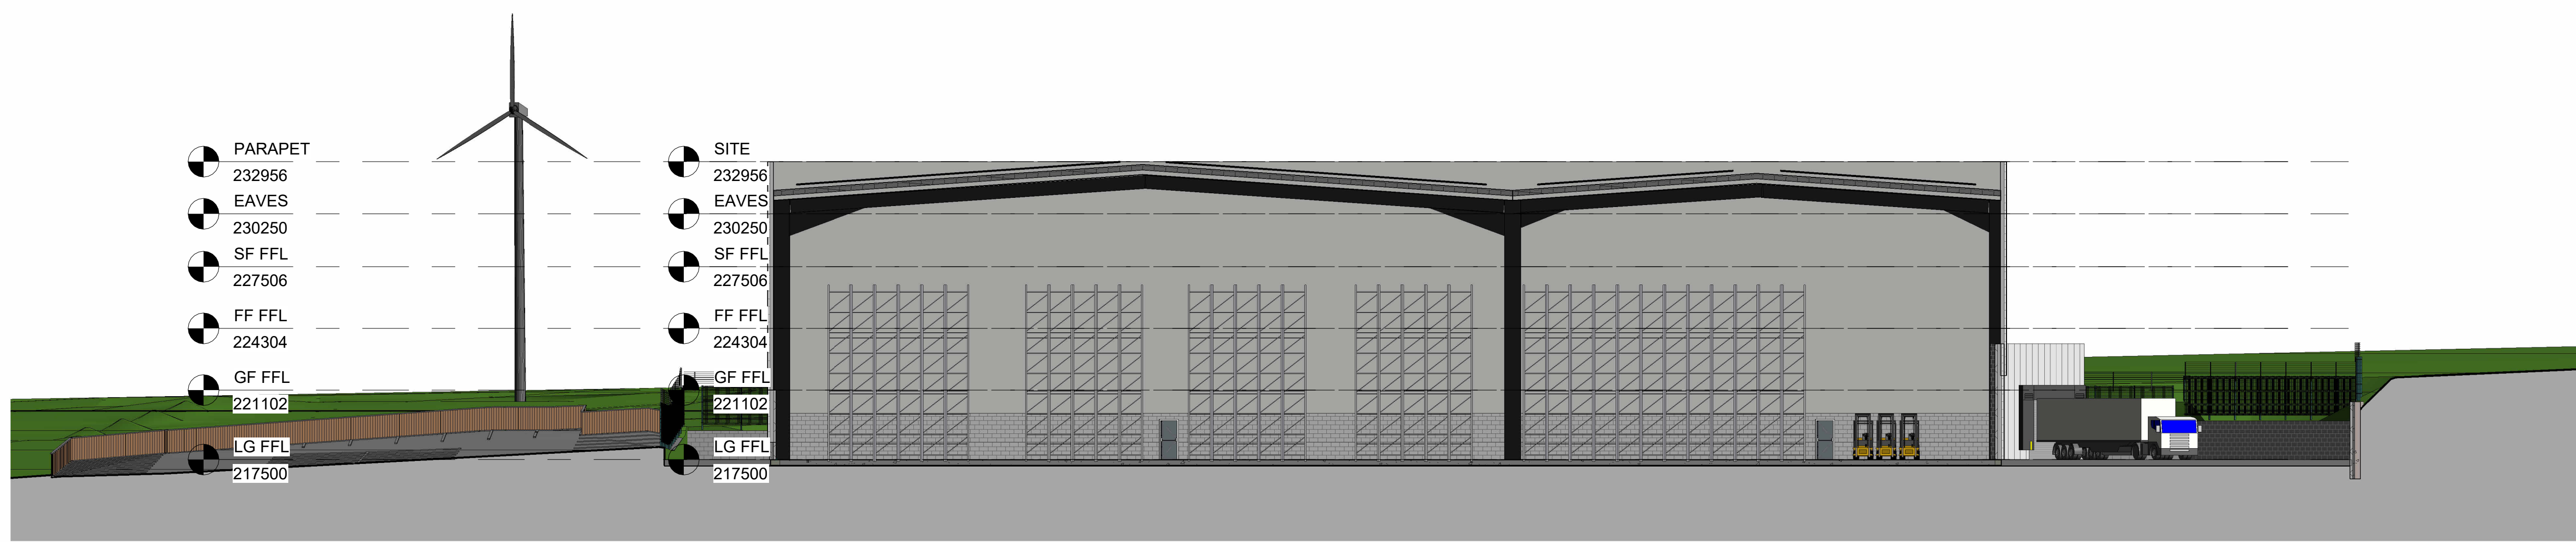


A-A

1 : 200

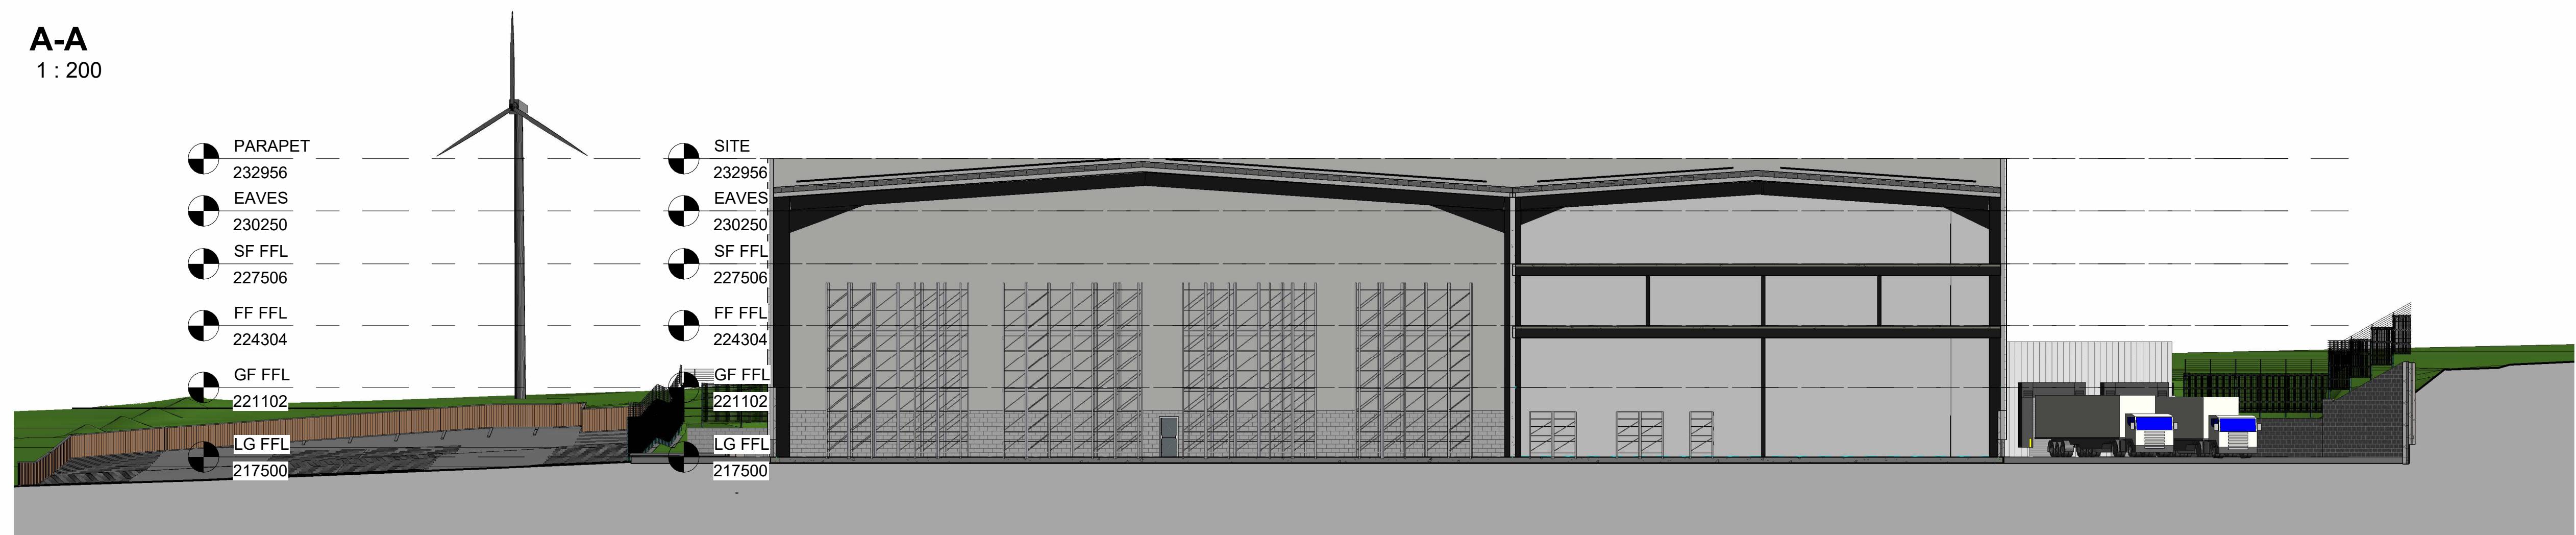


B-B

1 : 200

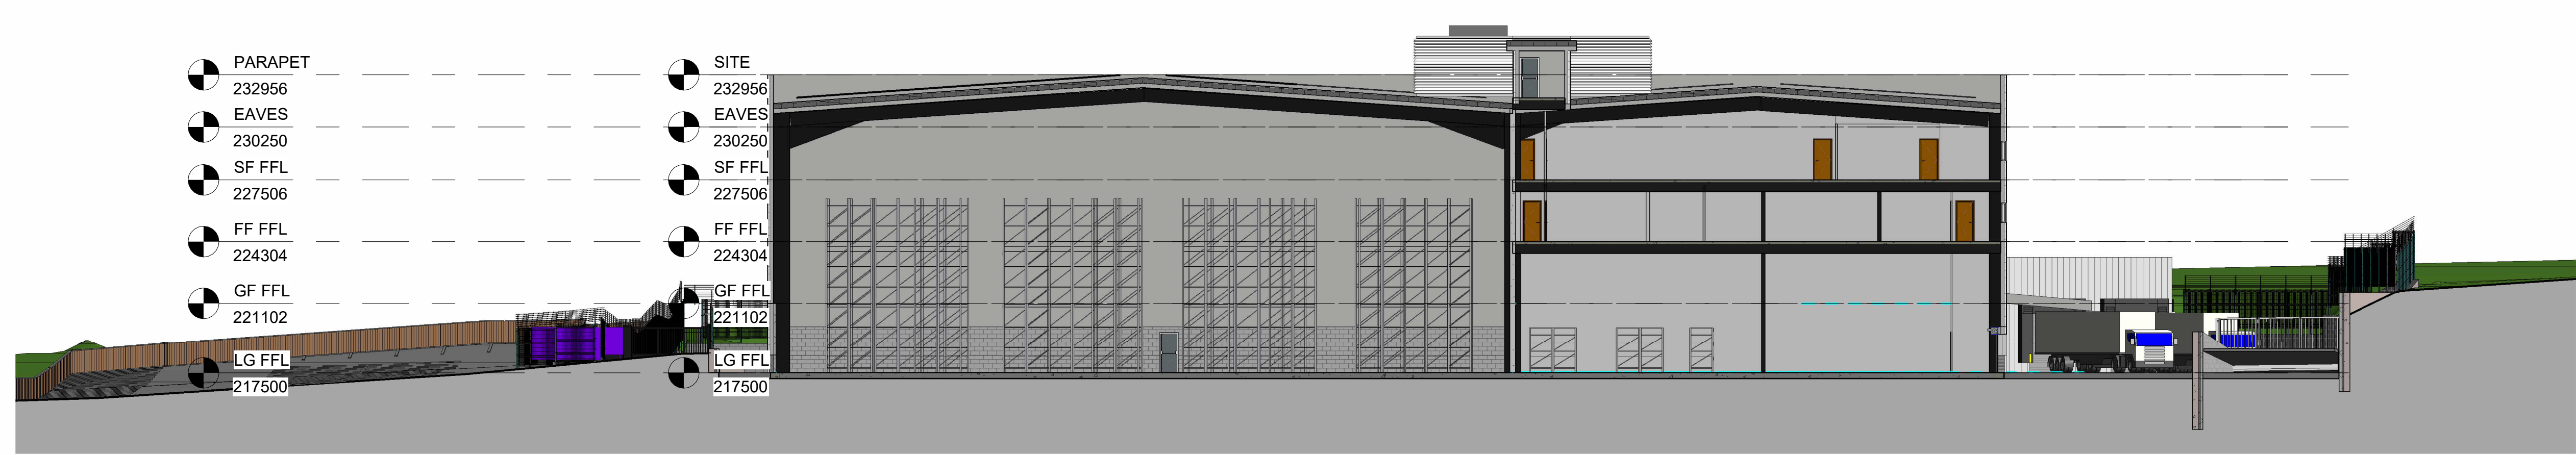


C-C

1 : 200

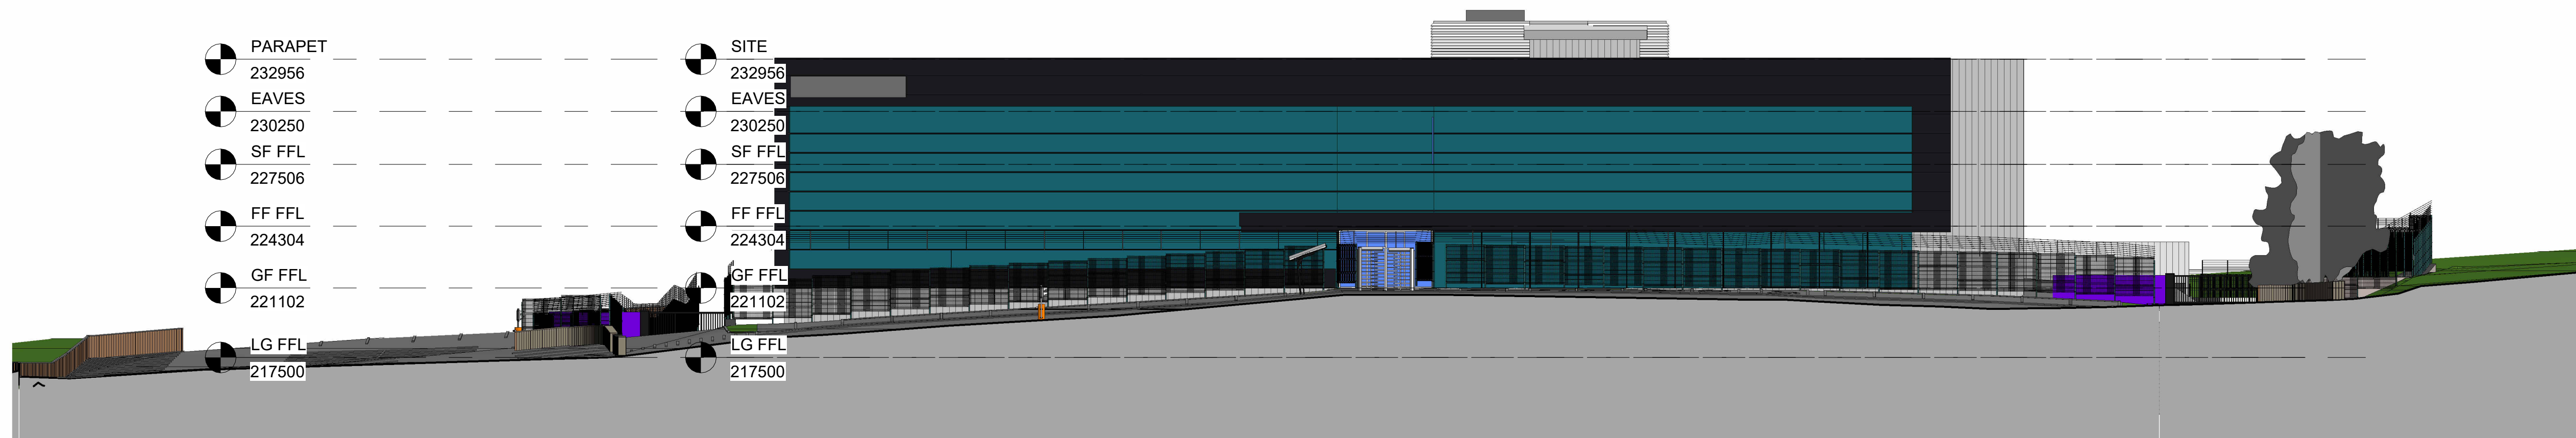


D-D

1 : 200

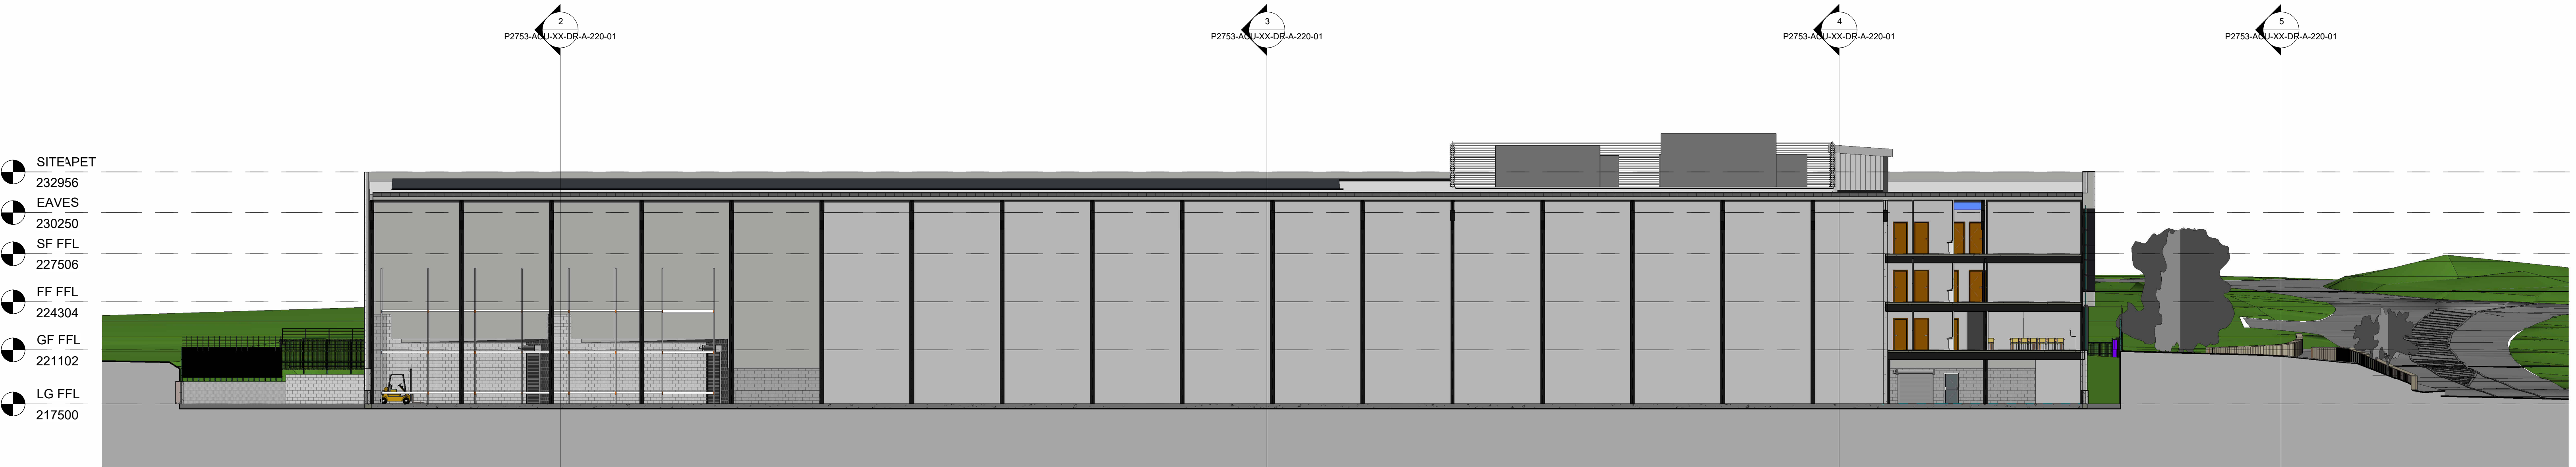

E-E

1 : 200

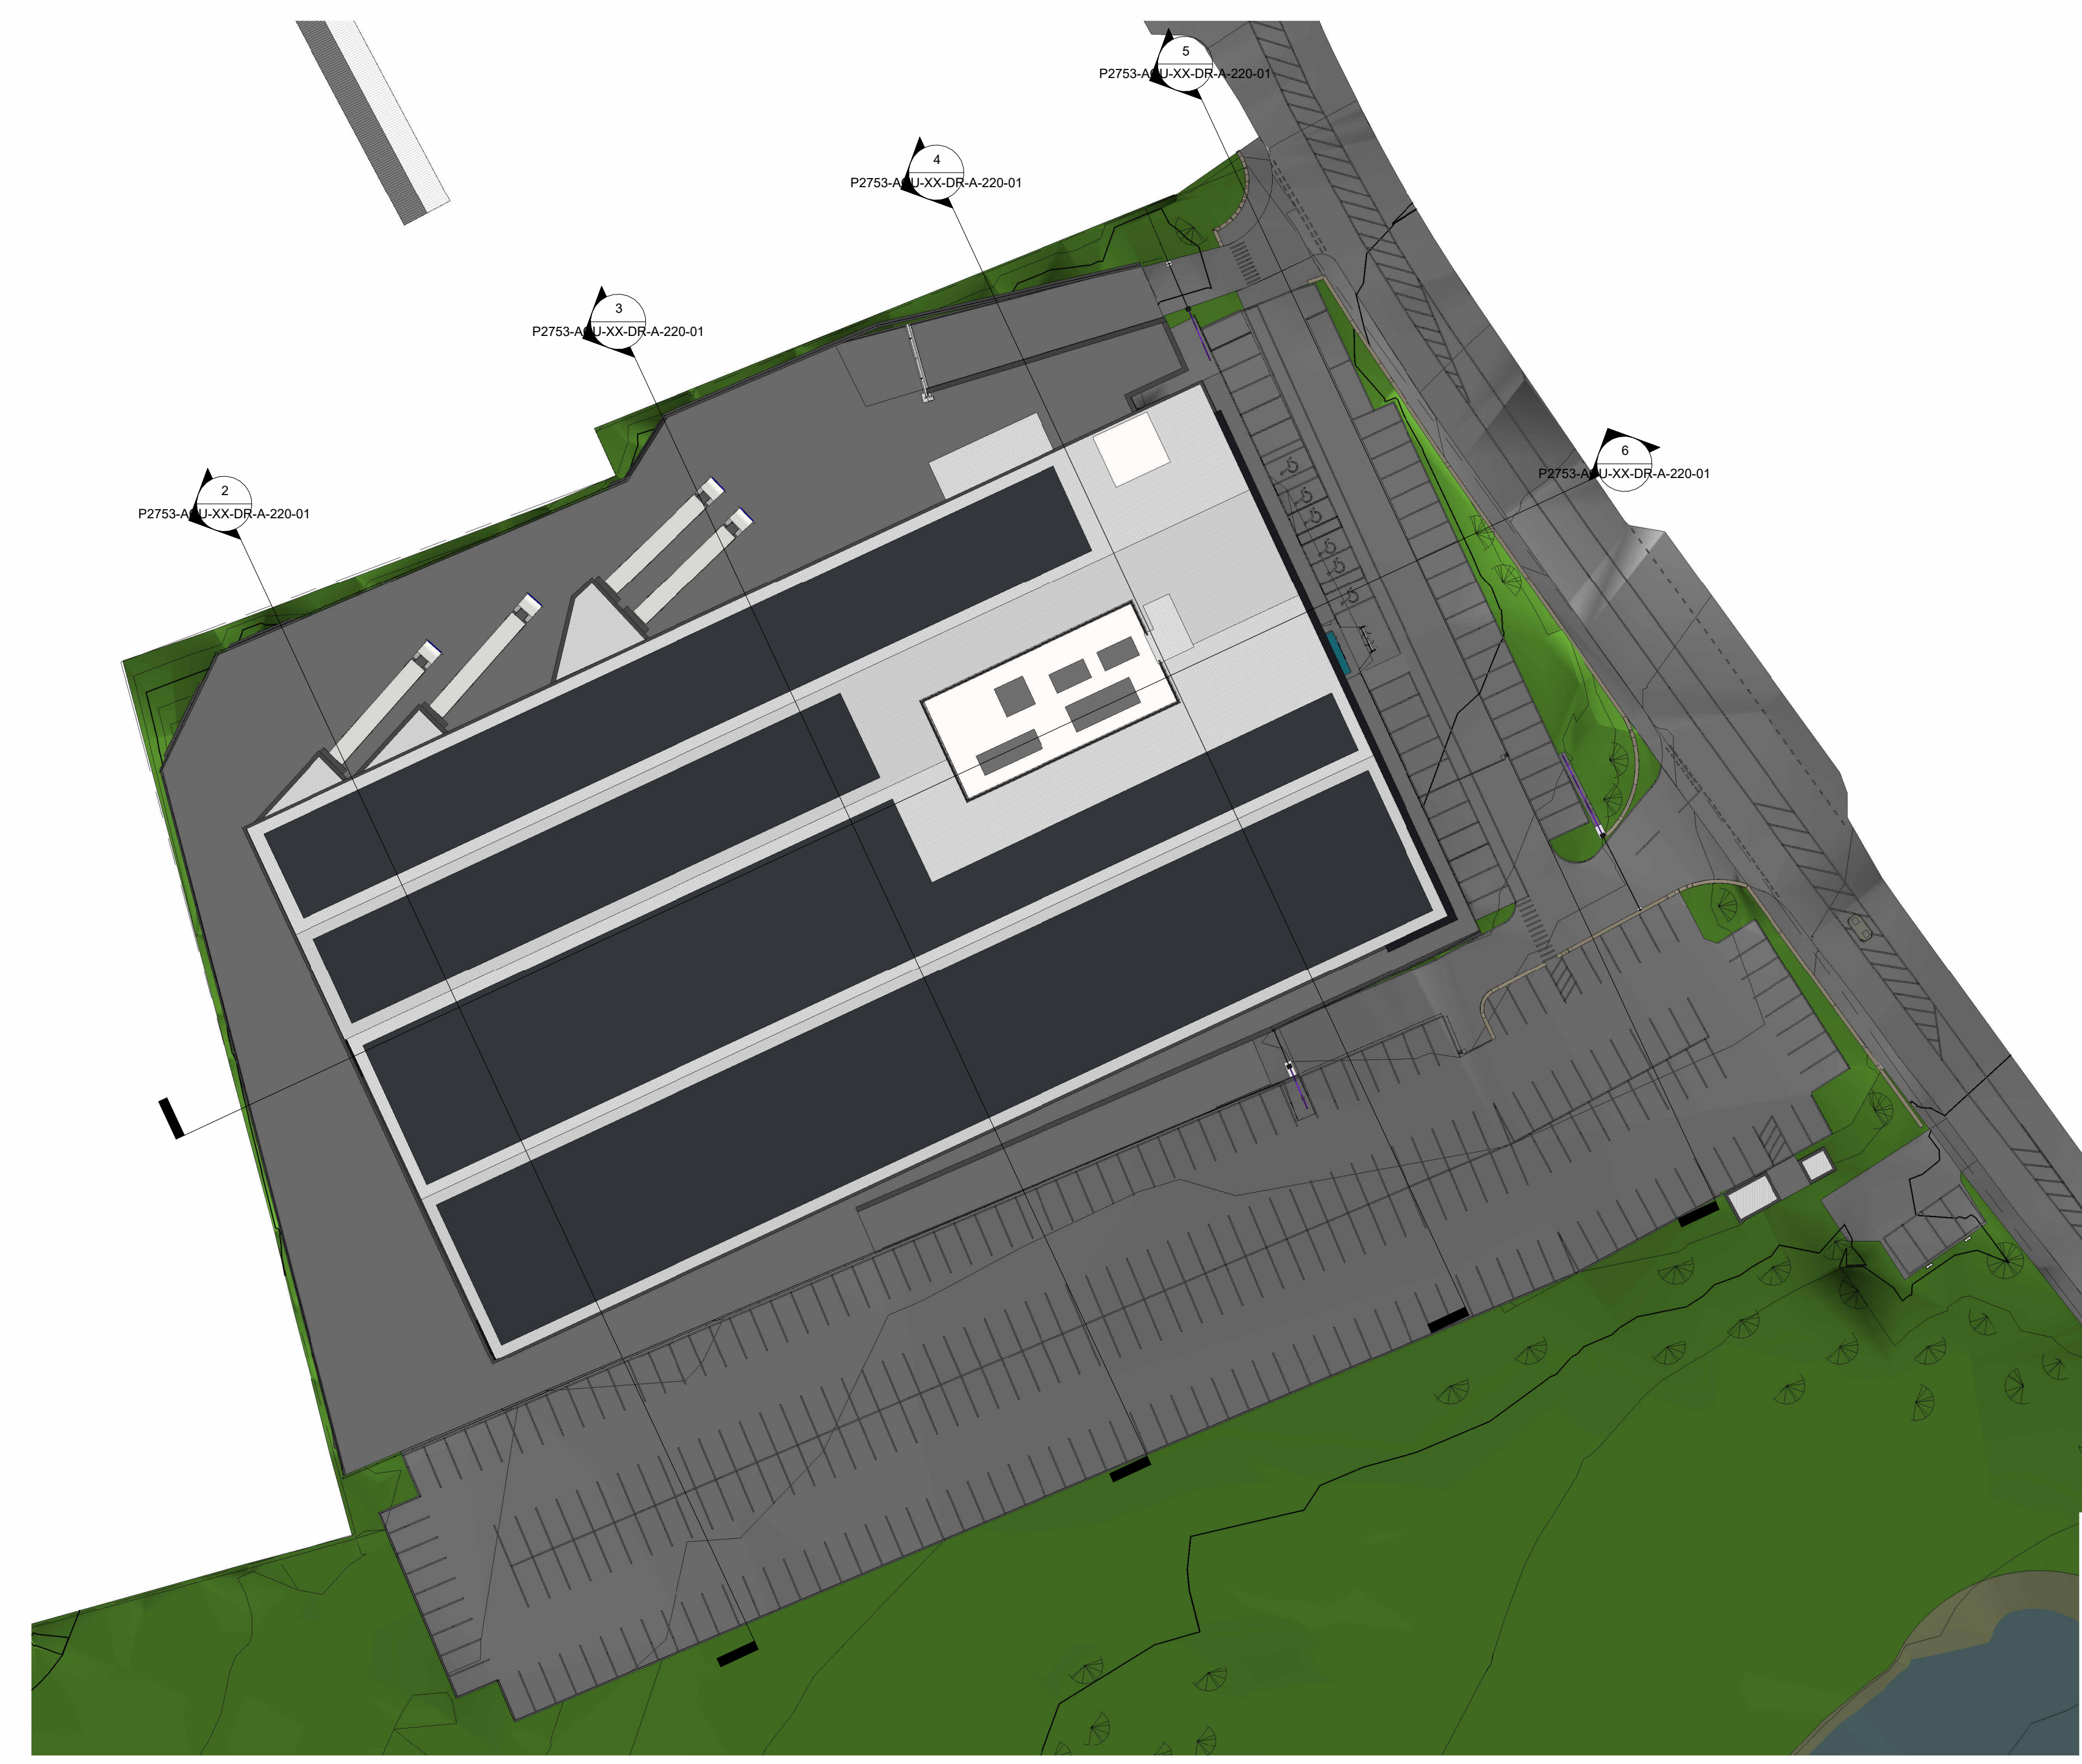

SECTION KEY PLAN

1 : 500

rev	description	drawn	auth	date
DO NOT SCALE OFF THIS DRAWING				
 ACUMEN Designers & Architects <small>acumenarchitects.co.uk 01454 544 000</small> <small>Headrow House, Old Leeds Road, Huddersfield, Huddersfield HD1 1SQ</small>				
Client				
PCS PROPERTY SOLUTIONS LTD.				
Project				
LAND AT GRANGE MOOR				
Description				
PROPOSED SITE SECTIONS				
Drawing No				
2753-ACU-XX-DR-A-220-01				
Scale	Date Drawn	Drawn By	Authorised By	
As Indicated	@ A0	FEB'23	JF	JC
Purpose of Issue				
Planning	Building Regs	Tender	Contractor	Comment
<input type="checkbox"/>	<input type="checkbox"/>	<input type="checkbox"/>	<input type="checkbox"/>	<input type="checkbox"/>