


Only figured dimensions should be used.
 Scaled dimensions should be checked with the Architect.
 This drawing together with the design, is the property and copyright
 of the Architect and must not be reproduced without written
 permission

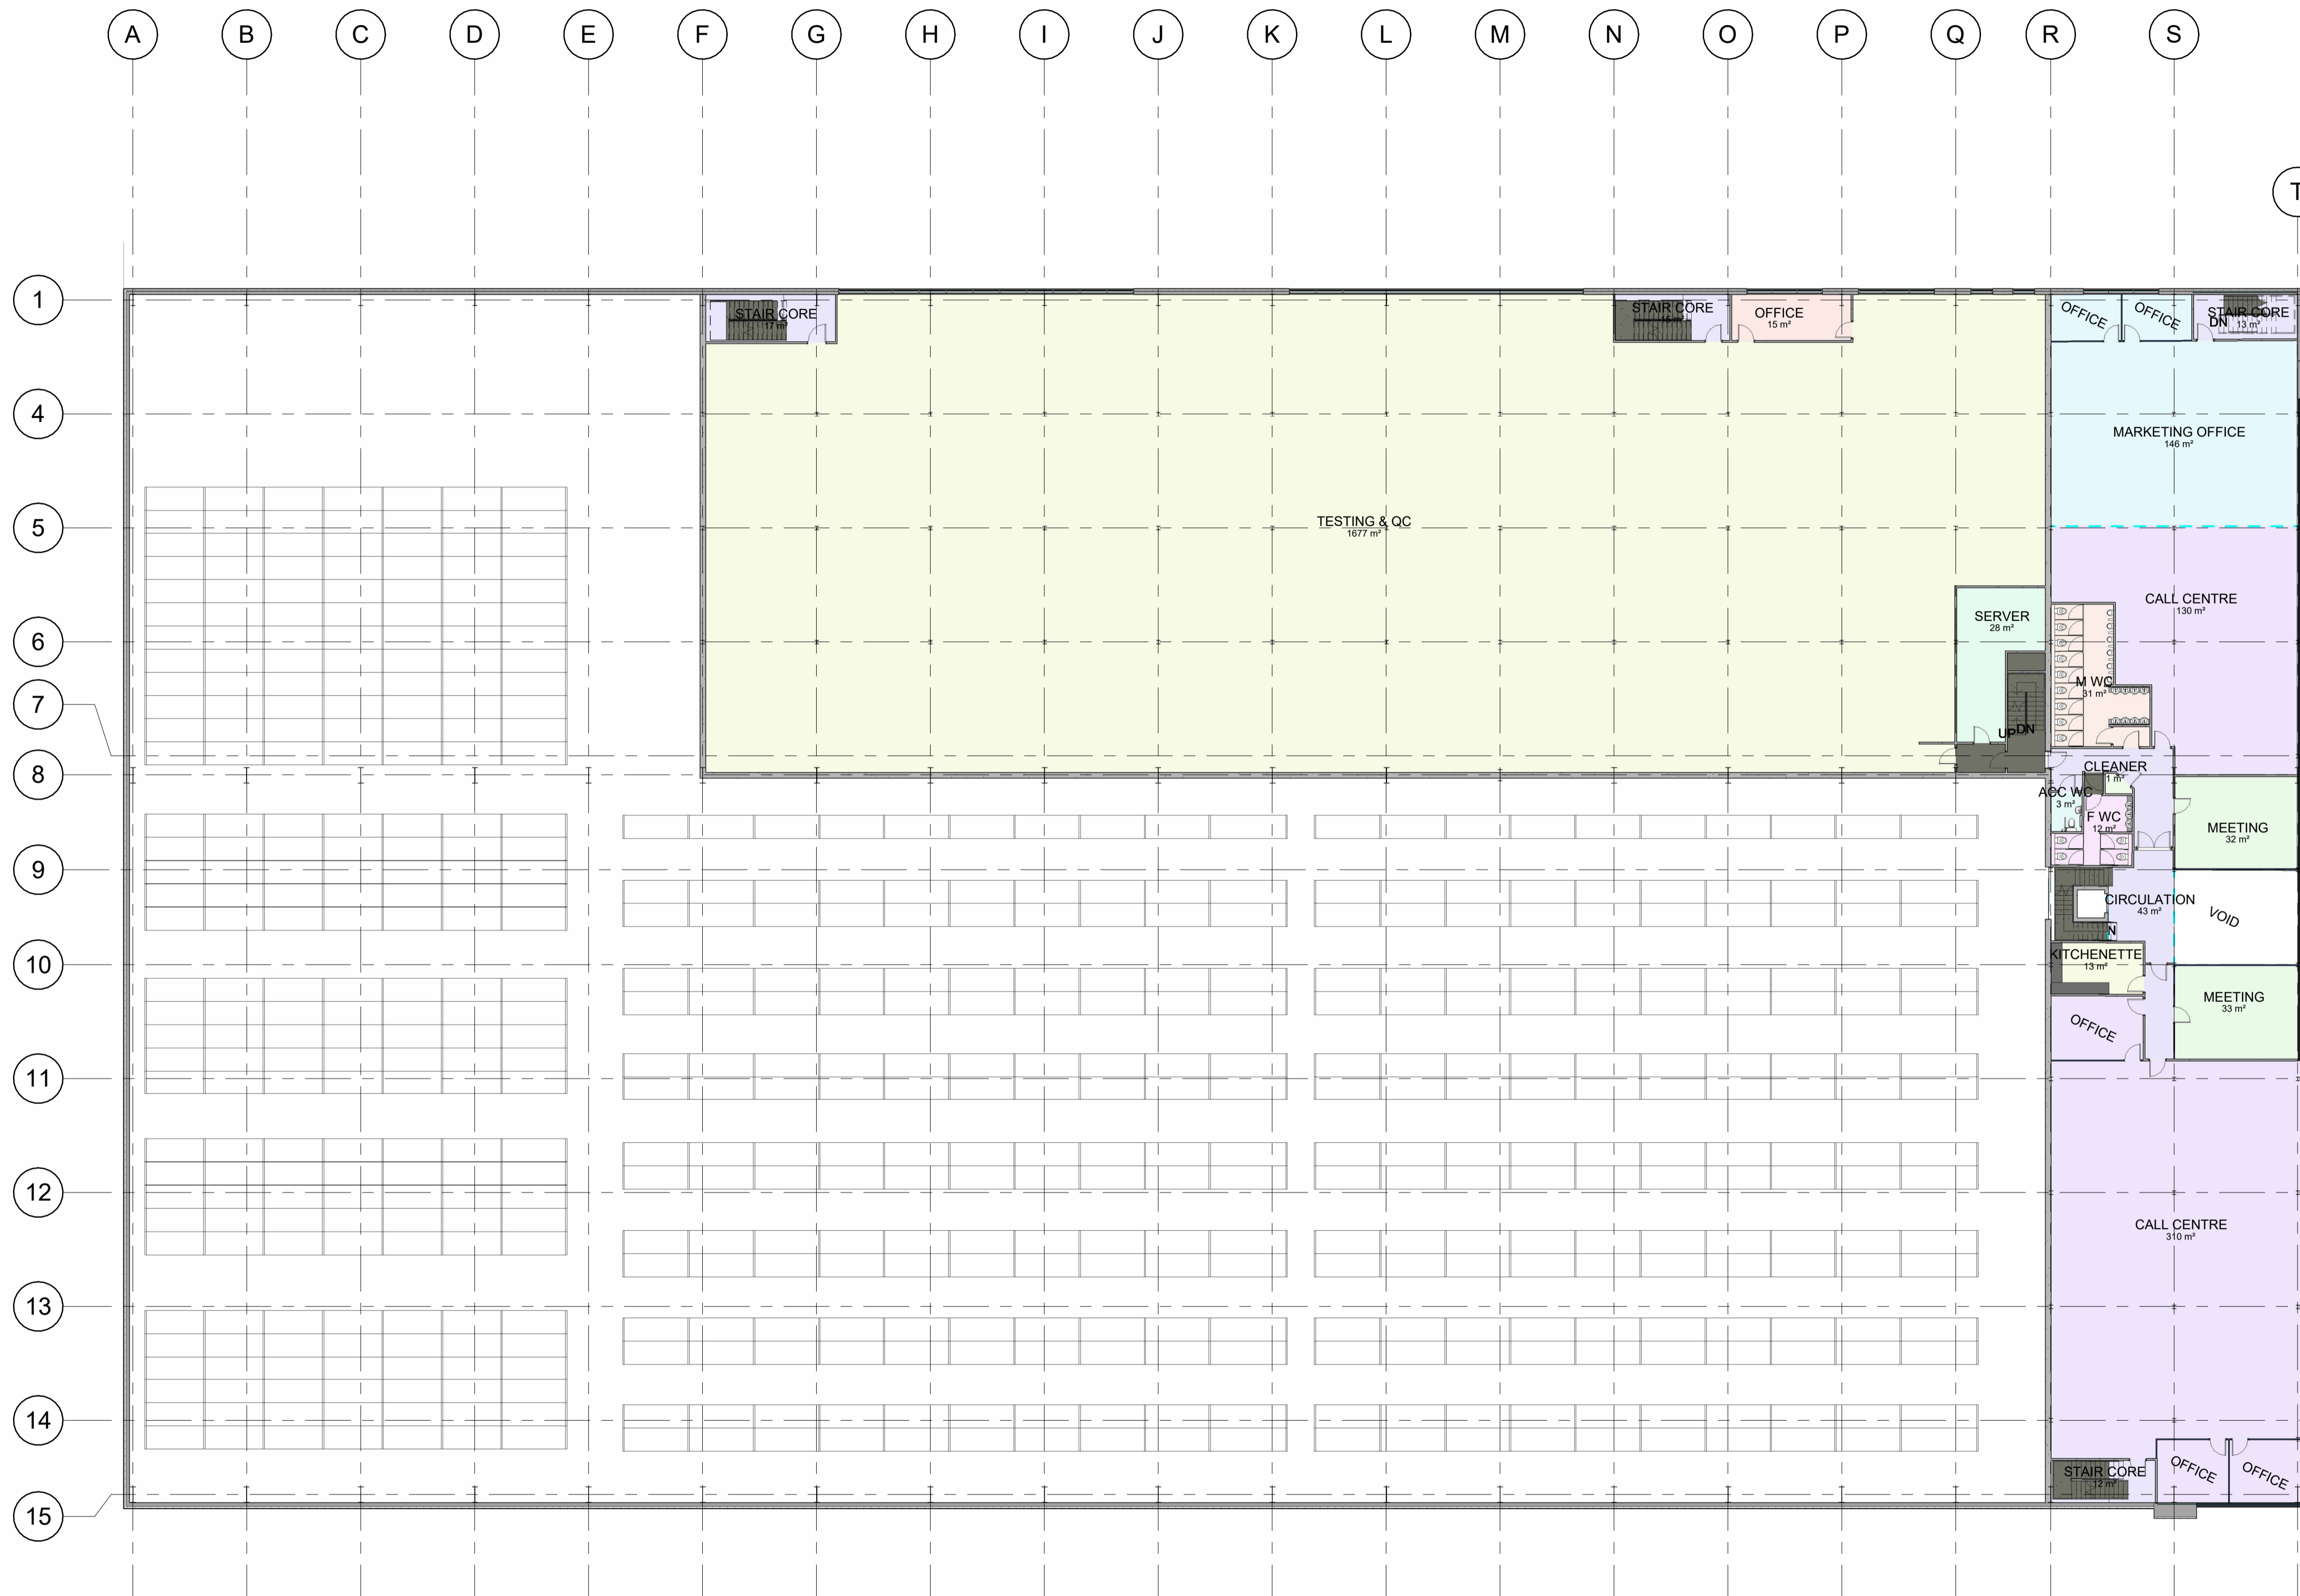

rev	description	drawn	auth	date
DO NOT SCALE OFF THIS DRAWING				

ACUMEN
 Designers & Architects

acumenarchitects.co.uk 01484 546 000
 Headrow House, Old Leeds Road, Huddersfield, Huddersfield HD1 1SG

Client
PCS PROPERTY SOLUTIONS LTD.

Project
LAND AT GRANGE MOOR

Description
FIRST FLOOR GA PLAN

Drawing No
P2753-ACU-02-DR-A-113-01

Scale	Date Drawn	Drawn By	Authorised By
1 : 200 @ A1	FEB'23	JF	JC

Purpose of Issue
 Planning Building Regs Tender Construction Comment Info