


- Sanderson Associates Consulting Engineers ("the consultant"), has not checked or verified, and shall have no liability whatsoever for any inaccuracies which may be attributable to any data, reports, base plan(s) and drawings provided by the client, or purchased by the consultant on the client's behalf, that may have been utilised within this drawing.
- The consultant shall not be liable for the use by any person of any document for any purpose other than that for which the same were provided by the consultant.
- No liability whatsoever is accepted by the consultant for any error or omissions.
- The consultant accepts no liability for any vehicle specification errors within the vehicle track software used and / or its vehicle libraries.

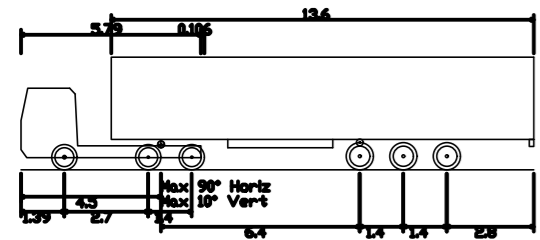

Max Legal Articulated Vehicle (16.5m)
 Overall Length 16.50m
 Overall Width 2.50m
 Overall Body Height 3.55m
 Min Body Ground Clearance 0.396m
 Max Track Width 2.500m
 Lock to lock time 6.00s
 Kerb to Kerb Turning Radius 6.870m



Client
 PCS Computer Solutions Ltd.

Project Title
 Land at Grange Moor, Wakefield

Drawing Title
 Swept Path Analysis
 Articulated Vehicle (16.5m)

A	Layout Amended	SB	April 23	KS
Rev	Amendment	Drawn	Date	Checked

Scale	1:500	Drawn By	SB
Drawing Size	A2	Checked By	KS
Date	January 2023	Approved By	KS
Drawing Number		Rev	
151716-003		A	