


BLUE SLATES TO FORMER
CHECKS

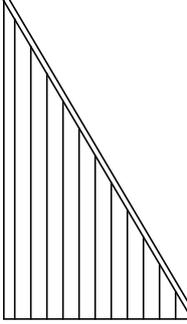

RENDER - COLOUR
CREAM

NATURAL STONE TO
MATCHING PAREN
ROUND 600MM TO SIDE

NATURAL STONE TO
MATCHING PAREN
ROUND 600MM TO SIDE

1100 HIGH BALUSTRADE

100 WIDE PATH TO FRONT

PRIVATE

Revisions

A. A-----

00-00-

This drawing is for planning permission only and is not a construction drawing.

Drawing Title

PROPOSED - SIDE - ELEVATION

Job No. - Dwg No.

horcay/2009/1002

Client:

Mr. James Horcay
45, Park Lane Road
Kilburn, London NW6 4TH

Scale:

1:50