


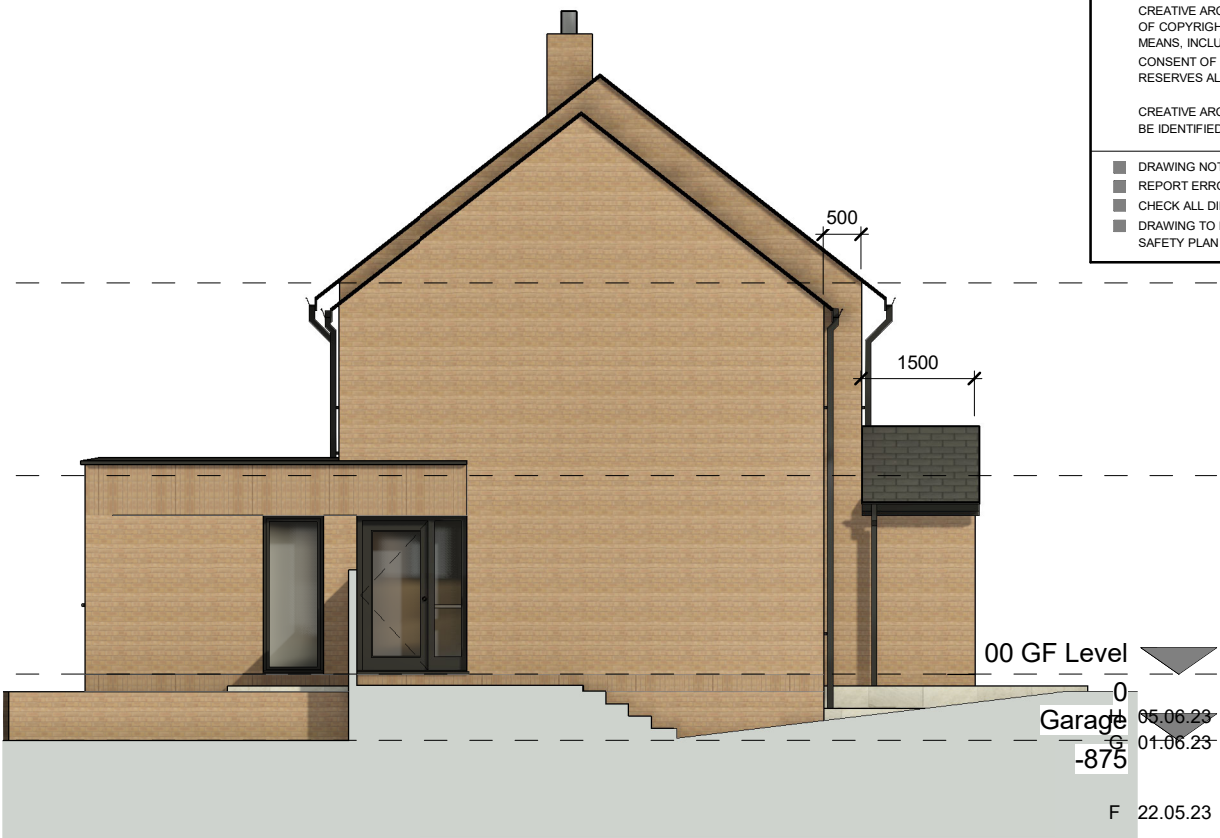


West
1 : 100




East
1 : 100



North
1 : 100

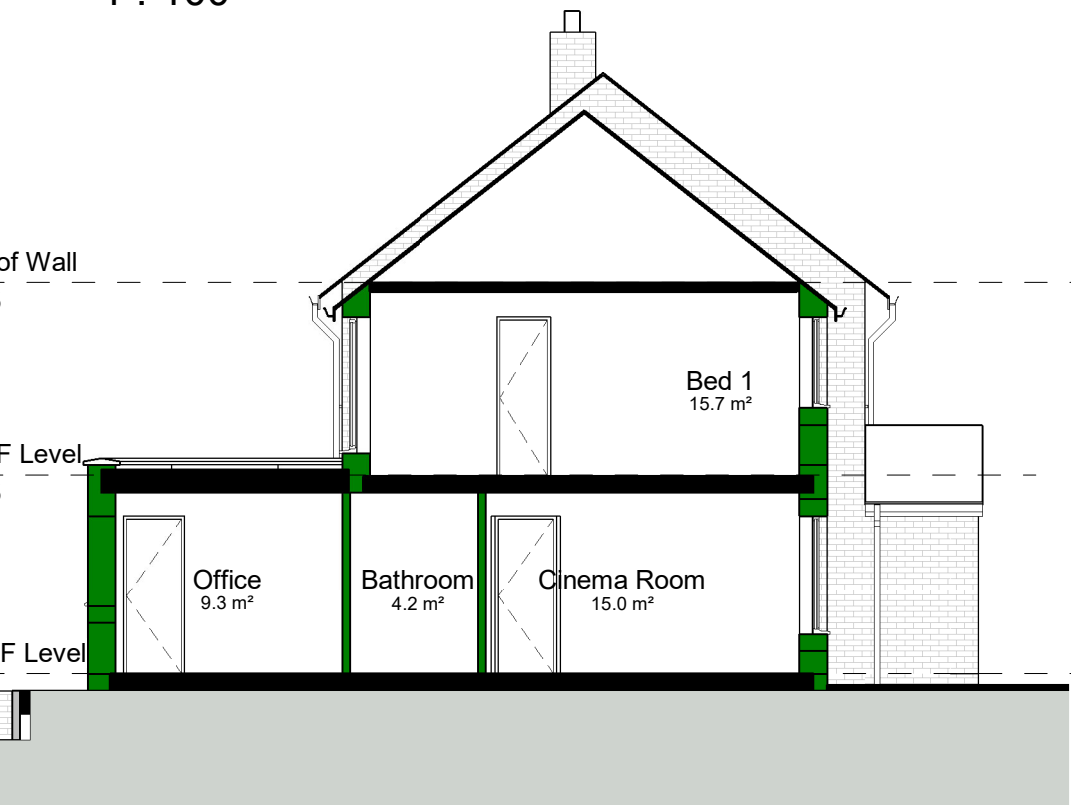

Section AA
1 : 100

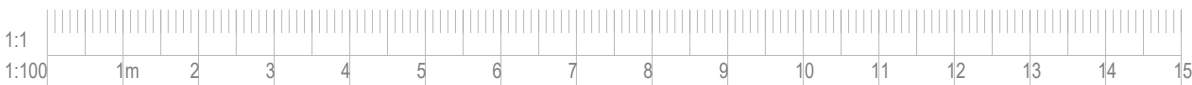

CREATIVE ARCHITECTURE LIMITED

THIS DRAWING IS THE SUBJECT OF COPYRIGHT WHICH VESTS IN CREATIVE ARCHITECTURE LIMITED. IT IS AN INFRINGEMENT OF COPYRIGHT TO REPRODUCE THIS DRAWING, BY WHATEVER MEANS, INCLUDING ELECTRONIC, WITHOUT THE EXPRESS WRITTEN CONSENT OF CREATIVE ARCHITECTURE LIMITED WHICH RESERVES ALL ITS RIGHTS

CREATIVE ARCHITECTURE LIMITED ASSERTS ITS RIGHTS TO BE IDENTIFIED AS THE AUTHOR OF THIS DESIGN

DRAWING NOT TO BE SCALED.
REPORT ERRORS & OMISSIONS TO ARCHITECT.
CHECK ALL DIMENSIONS ON SITE
DRAWING TO BE READ IN CONJUNCTION WITH THE HEALTH AND SAFETY PLAN AND ALL RELEVANT RISK ASSESSMENTS

05.06.23	AG	Amendments to utility	CA
01.06.23	AH	Amendments to single storey rear extension. Side extension set back 0.5 metres.	CA
22.05.23	AH	Ridge height reduced. two storey set back. Front porch reduced	CA
16.05.23	AH	Amendments to porch	CA
05.05.23	AH	Amendments following LA feedback	CA
09.03.23	AH	Elevation annotations amended	CA
03.03.23	AH	Amendments to planning drawings	CA
18.02.23	AH	Render added to front extensions	CA

REV.	DATE	DRN.	CHKD.	
PROJECT				
5 Leas Avenue, Holmfirth				
CLIENT				
Ryan & Katie				
DRAWING				
Proposed Elevations and Section				
SCALE	SHEET SIZE	DRAWN	CHECKED	DATE
1 : 100	@ A3	AH	CA	18.01.23

CREATIVE ARCHITECTURE

A: 1 The Long Stables, Rochdale Rd, Denshaw, OL3 5UE
T: 07788 200 255
E: adam@creativearchitectureltd.co.uk
W: www.creativearchitectureltd.co.uk

JOB No	DRAWING No	REVISION
23-002	1007	H
STATUS		
Planning		