

© Pegasus Planning Group Limited. © Crown copyright and database rights OS 100042093. Promap. Licence number 100020448. EmapSite Licence number 0100031673. Terms & Conditions @ pegasusgroup.co.uk

SPECIES LIST

SHRUBS				
ID	Qty	Species	Density	Size
A.j.Ro	8	Aucuba japonica 'Rozannie'	4	3L pot, 60-80cm
B.c.S	22	Bergenia cordifolia 'Silberlicht'	8	3L cover pot
C.a.I	12	Cornus alba 'Ivory Halo'	5	3L pot, 60-80cm
C.L	26	Crococsmia 'Lucifer'	6	2L cover pot
E.G.R	11	Euonymus 'Green Rocket'	6	2L pot, 30-40 cm
E.f.E	119	Euonymus fortunei 'Emerald Gaiety'	4	5L pot 30-40 cm
G.J.B	135	Geranium 'Johnsons Blue'	8	3L cover pot
H.R.E	18	Hebe 'Red Edge'	5	5L pot
H.P.P	11	Heuchera 'Palace Purple'	6	3L cover pot
H.a.A	9	Hydrangea arborescens 'Annabelle'	4	3L cover pot
I.a.	44	Ilex aquifolium	1	3L, 60-80cm ht
L.a.H	75	Lavandula angustifolia 'Hidcote'	6	5L pot, 15-20cm
L.n.M.G	75	Lonicera nitida 'May Green'	6	3L cover pot 30-40 cm
P.B.B	11	Phormium 'Bronze Baby'	4	3L pot min. 7 leaves
P.f.A	34	Potentilla fruticosa 'Abbotswood'	4	3L pot, 20-30cm
P.O.G.	44	Pyracantha 'Orange Glow'	1	3L, 60-80 cm ht
R.K	11	Rosa 'Kent'	4	5L pot
S.j.R	8	Skimmia japonica 'Rubella'	4	5L min pot, 40-60cm
V.b	11	Verbena bonariensis	4	3L pot
V.m.A	11	Vinca minor 'Alba'	6	3L cover pot

SPECIMEN SHRUBS

ID	Qty	Species	Size
SPECIMEN 2		Amelanchier lamarckii	10L pot 1m ht
SPECIMEN 1		Viburnum x bodnantense 'Dawn'	25L, branched, 6 breaks

CLIMBERS

ID	Qty	Species	Size
H.h	5	Hedera helix	2L, 40-60cm, Caned, several shoots, 5 breaks
P.h	2	Parthenocissus henryana	2L, 60-80cm, Caned, several shoots, 2 breaks



Environmental + ecological enhancements:
- All properties to receive a biodiversity tool kit to include, compost bin, hedgehog house and water butt.
- Refer to Middlelm Bell Ecological Design strategy for details of the bat box, bird box and hedgehog hole locations.

KEY

EXISTING

Site boundary

Existing trees/vegetation

PROPOSED

Specimen shrubs

Espalier fruit trees against wall

Trees

Bulb planting

Wildflower meadow grass (10% native wildflower, 90% grass)- EMI Basic General Purpose Meadow mixture by Emorsgate or similar approved

Mown wildflower meadow grass (10% native wildflower, 90% grass)- EMI Basic General Purpose Meadow mixture by Emorsgate or similar approved

Front gardens: Medallion turf by Rolawn or similar approved

Rear gardens: Grass seed

Diverse groundfloor. Grass Mixture (EG9 by Emorsgate or similar approved) under the proposed native hedgerow.

Ornamental planting

Single species hedge

Native mixed hedge

Ornamental gravel TBC

Breedon Gravel footpath or similar TBC

Dry stone wall - Entrance feature

Indicative Steps and Handrail TBC

Seat - Hatton 4 slat timber seat with backrest. Supplied by Broxap or similar approved TBC

Trim trail equipment by Jupiter Play or similar and approved

Margin retained and maintained by Management Company [1m along main road]

Extended 1m depth excavation to form tree pit + root barrier adjacent to highway


Root barrier to be supplied by Urban Green Blue or similar and approved

Indicative drainage easement related to proposed drainage tank. Specified by engineers

Zone allowed for timber crib wall

+000.00 Indicative proposed levels TBC

Planting notes refer to sheet 2

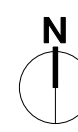

0 2 5m

ESPALIER TREES			
ID	Qty	Species	Size (girth and height)
M.d.C	8	Malus domestica 'Cox's Orange Pippin'	125-150cm ht; B; Espalier MM106; central leader; 3 tiers

ORCHARD TREES FOR POS			
ID	Qty	Species	Size (girth and height)
Ma.sy	7	Malus sylvestris	14-16cm, 425-600cm ht, min 200cm cs
Pa	3	Prunus avium	14-16cm, 425-600cm ht, min 200cm cs

TREES FOR FRONT GARDENS			
ID	Qty	Species	Size (girth and height)
B.p	3	Betula pendula	12-14cm, 350-425cm ht, min 200cm cs
C.b.F	1	Carpinus betulus 'Frans Fontaine'	12-14, 350-425cm ht, min 175-200cm cs
Pr.Sp	3	Prunus 'Spire'	10-12cm, 300-350cm ht, min 200cm cs
P.SB	3	Prunus 'Sunset Boulevard'	12-14cm, 350-425cm ht, min 175-200cm cs
S.a.M	4	Sorbus aria 'Majestica'	12-14cm, 350-425cm ht, min 175-200cm cs
S.a.S	5	Sorbus aucuparia 'Streetwise'	12-14cm, 350-425cm ht, min 175-200cm cs

RETAINED AREA PLANTING MIX				
Planting on top of the wall, heather and bilberry in groups of 5 to 7				
ID	Qty	Species	%	Density / sq m
C.v	119	Calluna vulgaris	50	1.7
V.m.	119	Vaccinium Myrtillus	50	1.7

NATIVE HEDGEROW MIX				
To be planted as 5 plant/ sq metre, double staggered row				
ID	Qty	Species	Size (girth and height)	%
C.av	129	Corylus avellana	B; 40-60cm ht; 1+1	30
E.e	43	Euonymus europaeus	B; 40-60cm ht, 1+1, transplant, 3 breaks, 10	
I.aq	86	Ilex aquifolium	3L pot; 40-60cm ht; bushy; 3 breaks	20
P.sp	86	Prunus spinosa	B; 40-60cm ht; 1+1	20
R.c	43	Rosa canina	B; 30-40cm ht, 1+0	10
V.o	43	Viburnum opulus	B; 40-60cm ht, 1+1, transplant, 2 breaks, 10	

ORNAMENTAL HEDGES				
To be planted as 5 plants/ linear metre				
ID	Qty	Species	Size	
C.bet	112	Carpinus betulus	5L pot; 80-100cm, 1+1, 5 breaks	
C.t	87	Choisya ternata	5L pot, 40-60cm ht	
E.D.S	119	Escallonia 'Donard Seedling'	3L pot; 40-60cm ht; 4 breaks	
H.p.S	200	Hebe pinguifolia 'Sutherlandii'	3L pot; 20-30cm; 5 breaks	
I.c.r	227	Ilex crenata	5L pot, 30-40cm ht 7 brks, bushy	

BULBS			
ID	Qty	Species	Size (bulb grade)
C.bi	307	Crocus bicolor mix	20 5-6
G.n	307	Galanthus nivalis	20 5-6
H.y.s	574	Hyacinthoides non-scripta	20 6+
N.p	307	Narcissus pseudonarcissus	20 7+
T.s	307	Tulipa sylvestris	20 6+

Trim trail play equipment - precedent images
Jupiter Play or similar and approved



Pull-up Bars



Balancing Beams



Workout Bench

G	23.08.23	KA	Minor amendments
F	20.06.23	KA	Minor amendments
E	13.06.23	KA	Layout updates
D	16.05.23	KA	Minor amendments
C	07.03.23	KA	Minor amendments
B	06.03.23	KA	Minor amendments
A	03.03.23	KA	Minor amendments

Rev Date By Note

Detailed Landscape Proposal Sheet 1 of 2 Land at Wesley Avenue, Netherthong

Client: Heywood Developments
DRWG No: P22-2837_EN_0002_01 REV: G
Drawn by: KG
Date: 27/02/23
Scale: 1:200 @ A1
Approved by: KC
PEGASUS GROUP