



IF IN ANY DOUBT PLEASE ASK THE ARCHITECT FOR CLARIFICATION.
DO NOT SCALE FROM DRAWING. ALL DIMENSIONS TO BE CHECKED ON SITE
THE COPYRIGHT FOR THESE DRAWINGS REMAINS THE PROPERTY OF THE ARCHITECT. THEY MUST NOT BE REPRODUCED IN ANY WAY WITHOUT THE ARCHITECTS PRIOR WRITTEN CONSENT

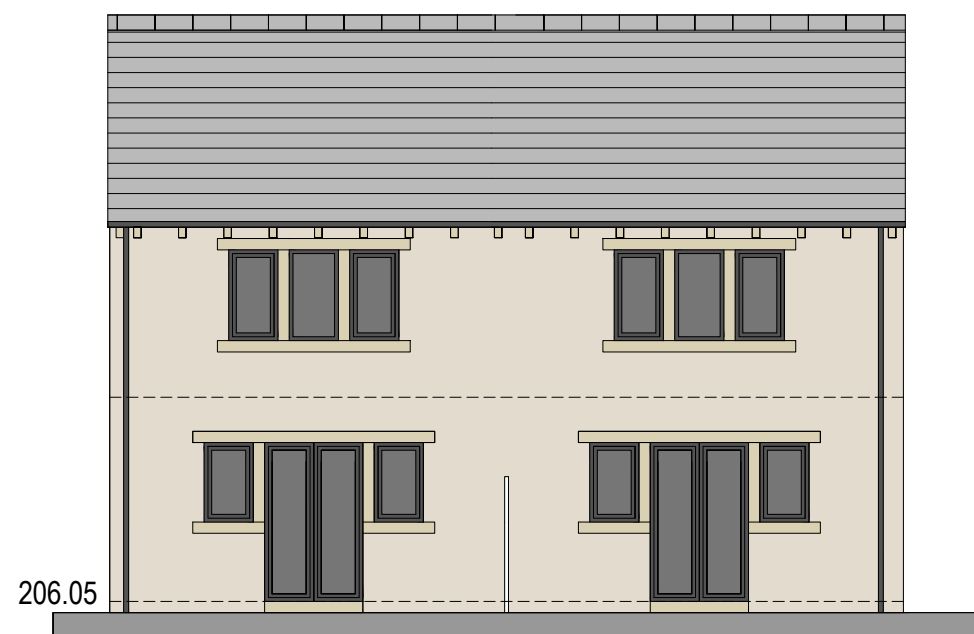


SOUTH ELEVATION



NORTH ELEVATION

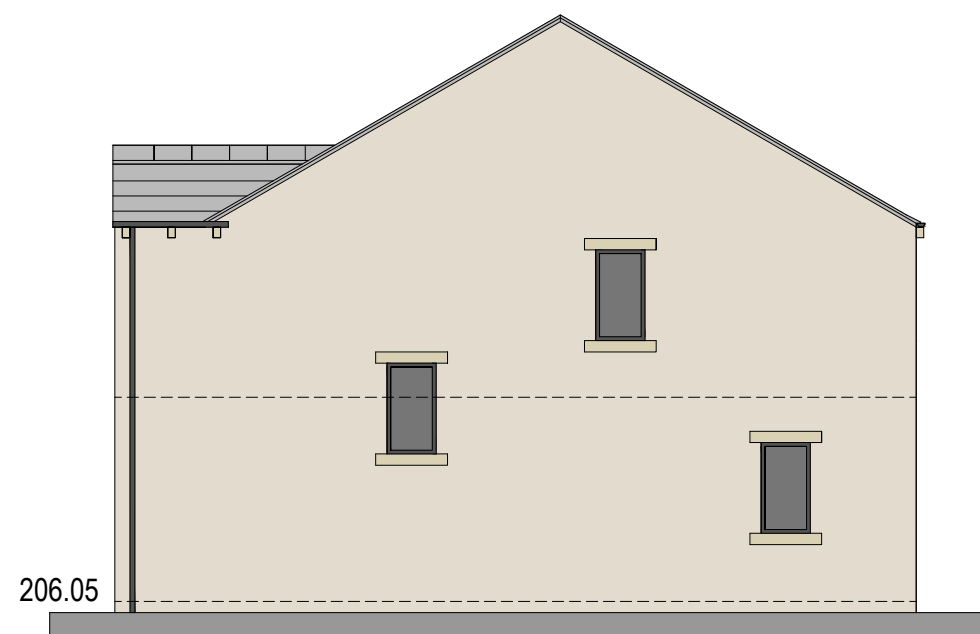


EAST ELEVATION

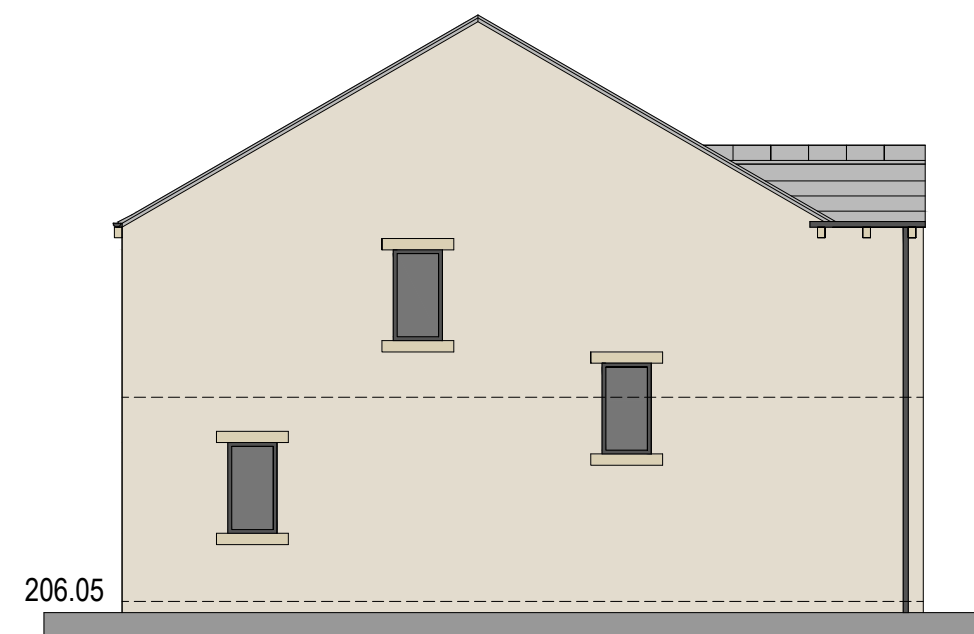


WEST ELEVATION

MATERIALS :
ROOF - BLUE SLATE
WALLS - NATURAL COURSED STONE
WINDOWS - ANTHRACITE UPVC
RAINWATER - BLACK PVC

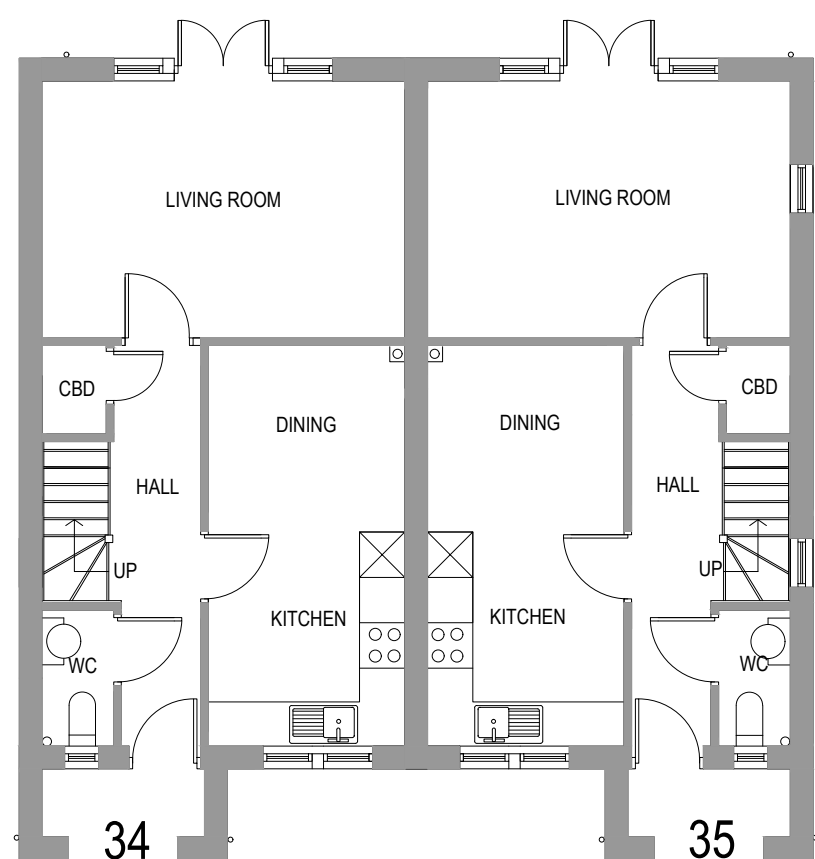

GROUND FLOOR PLAN

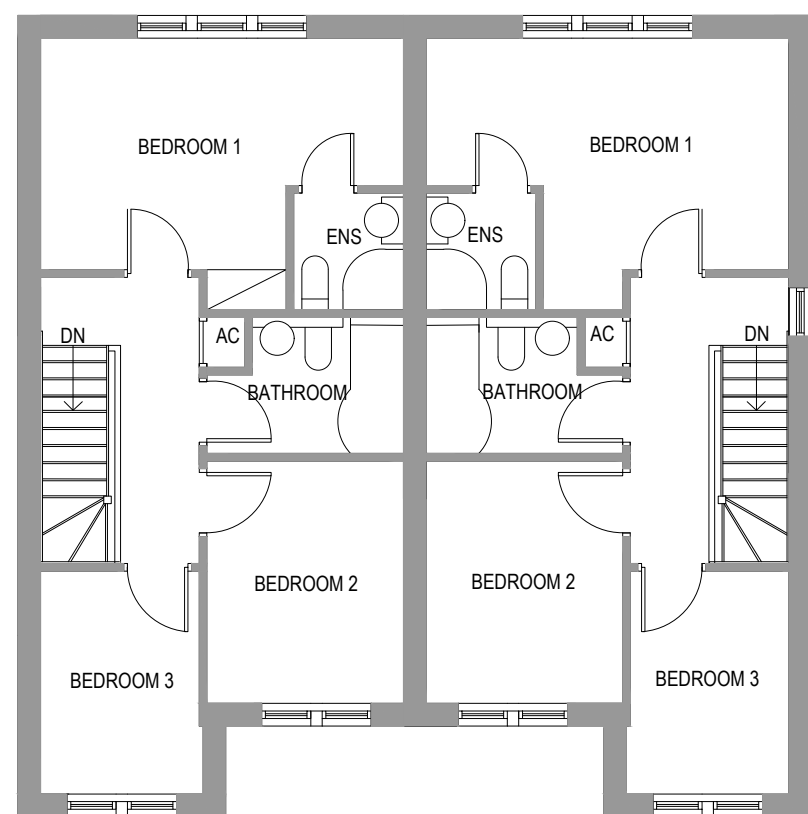

FIRST FLOOR PLAN



northern design partnership			
Chartered Architects The Chapel, Millmoor Road, Meltham, Holmfirth, HD9 5JU			
www.northerndesignpartnership.co.uk Instagram: @northerndesignp Telephone: (01484) 854848			
client	HEYWOOD HOMES LTD		
project	SITE OFF WESLEY AVENUE NETHERTHONG HOLMFIRTH HD9 3UL		
drawing	PLOTS 34 - 35 PROPOSED PLANS AND ELEVATIONS		
revision	notes	date	drawn
*	*	*	*
scale :	1:100 AT A1	01.23	PB
project no.		drawing no.	revision
2232		18	