
 


-  3m HIGH HIGHWAY ACOUSTIC FENCE WITH CAPPING
-  2.1m HIGH HIGHWAY ACOUSTIC FENCE WITH CAPPING
-  DIMENSION TO BOUNDARY FENCE
-  DIMENSION TO CARRIAGEWAY
-  BOUNDARY FENCE TO ADJOINING 'HIGHWAYS ENGLAND' LAND
-  1800mm BRICK WALL
-  1800mm STONE WALL
-  1800mm BRICK WALL & FENCE
-  1800mm STONE WALL & FENCE
-  1800mm TIMBER FENCE
-  1500mm TIMBER FENCE WITH 300MM TRELIS ABOVE

FOR SECTION PLEASE REFER TO
JRP DRAWING:
P17:5076:10 D

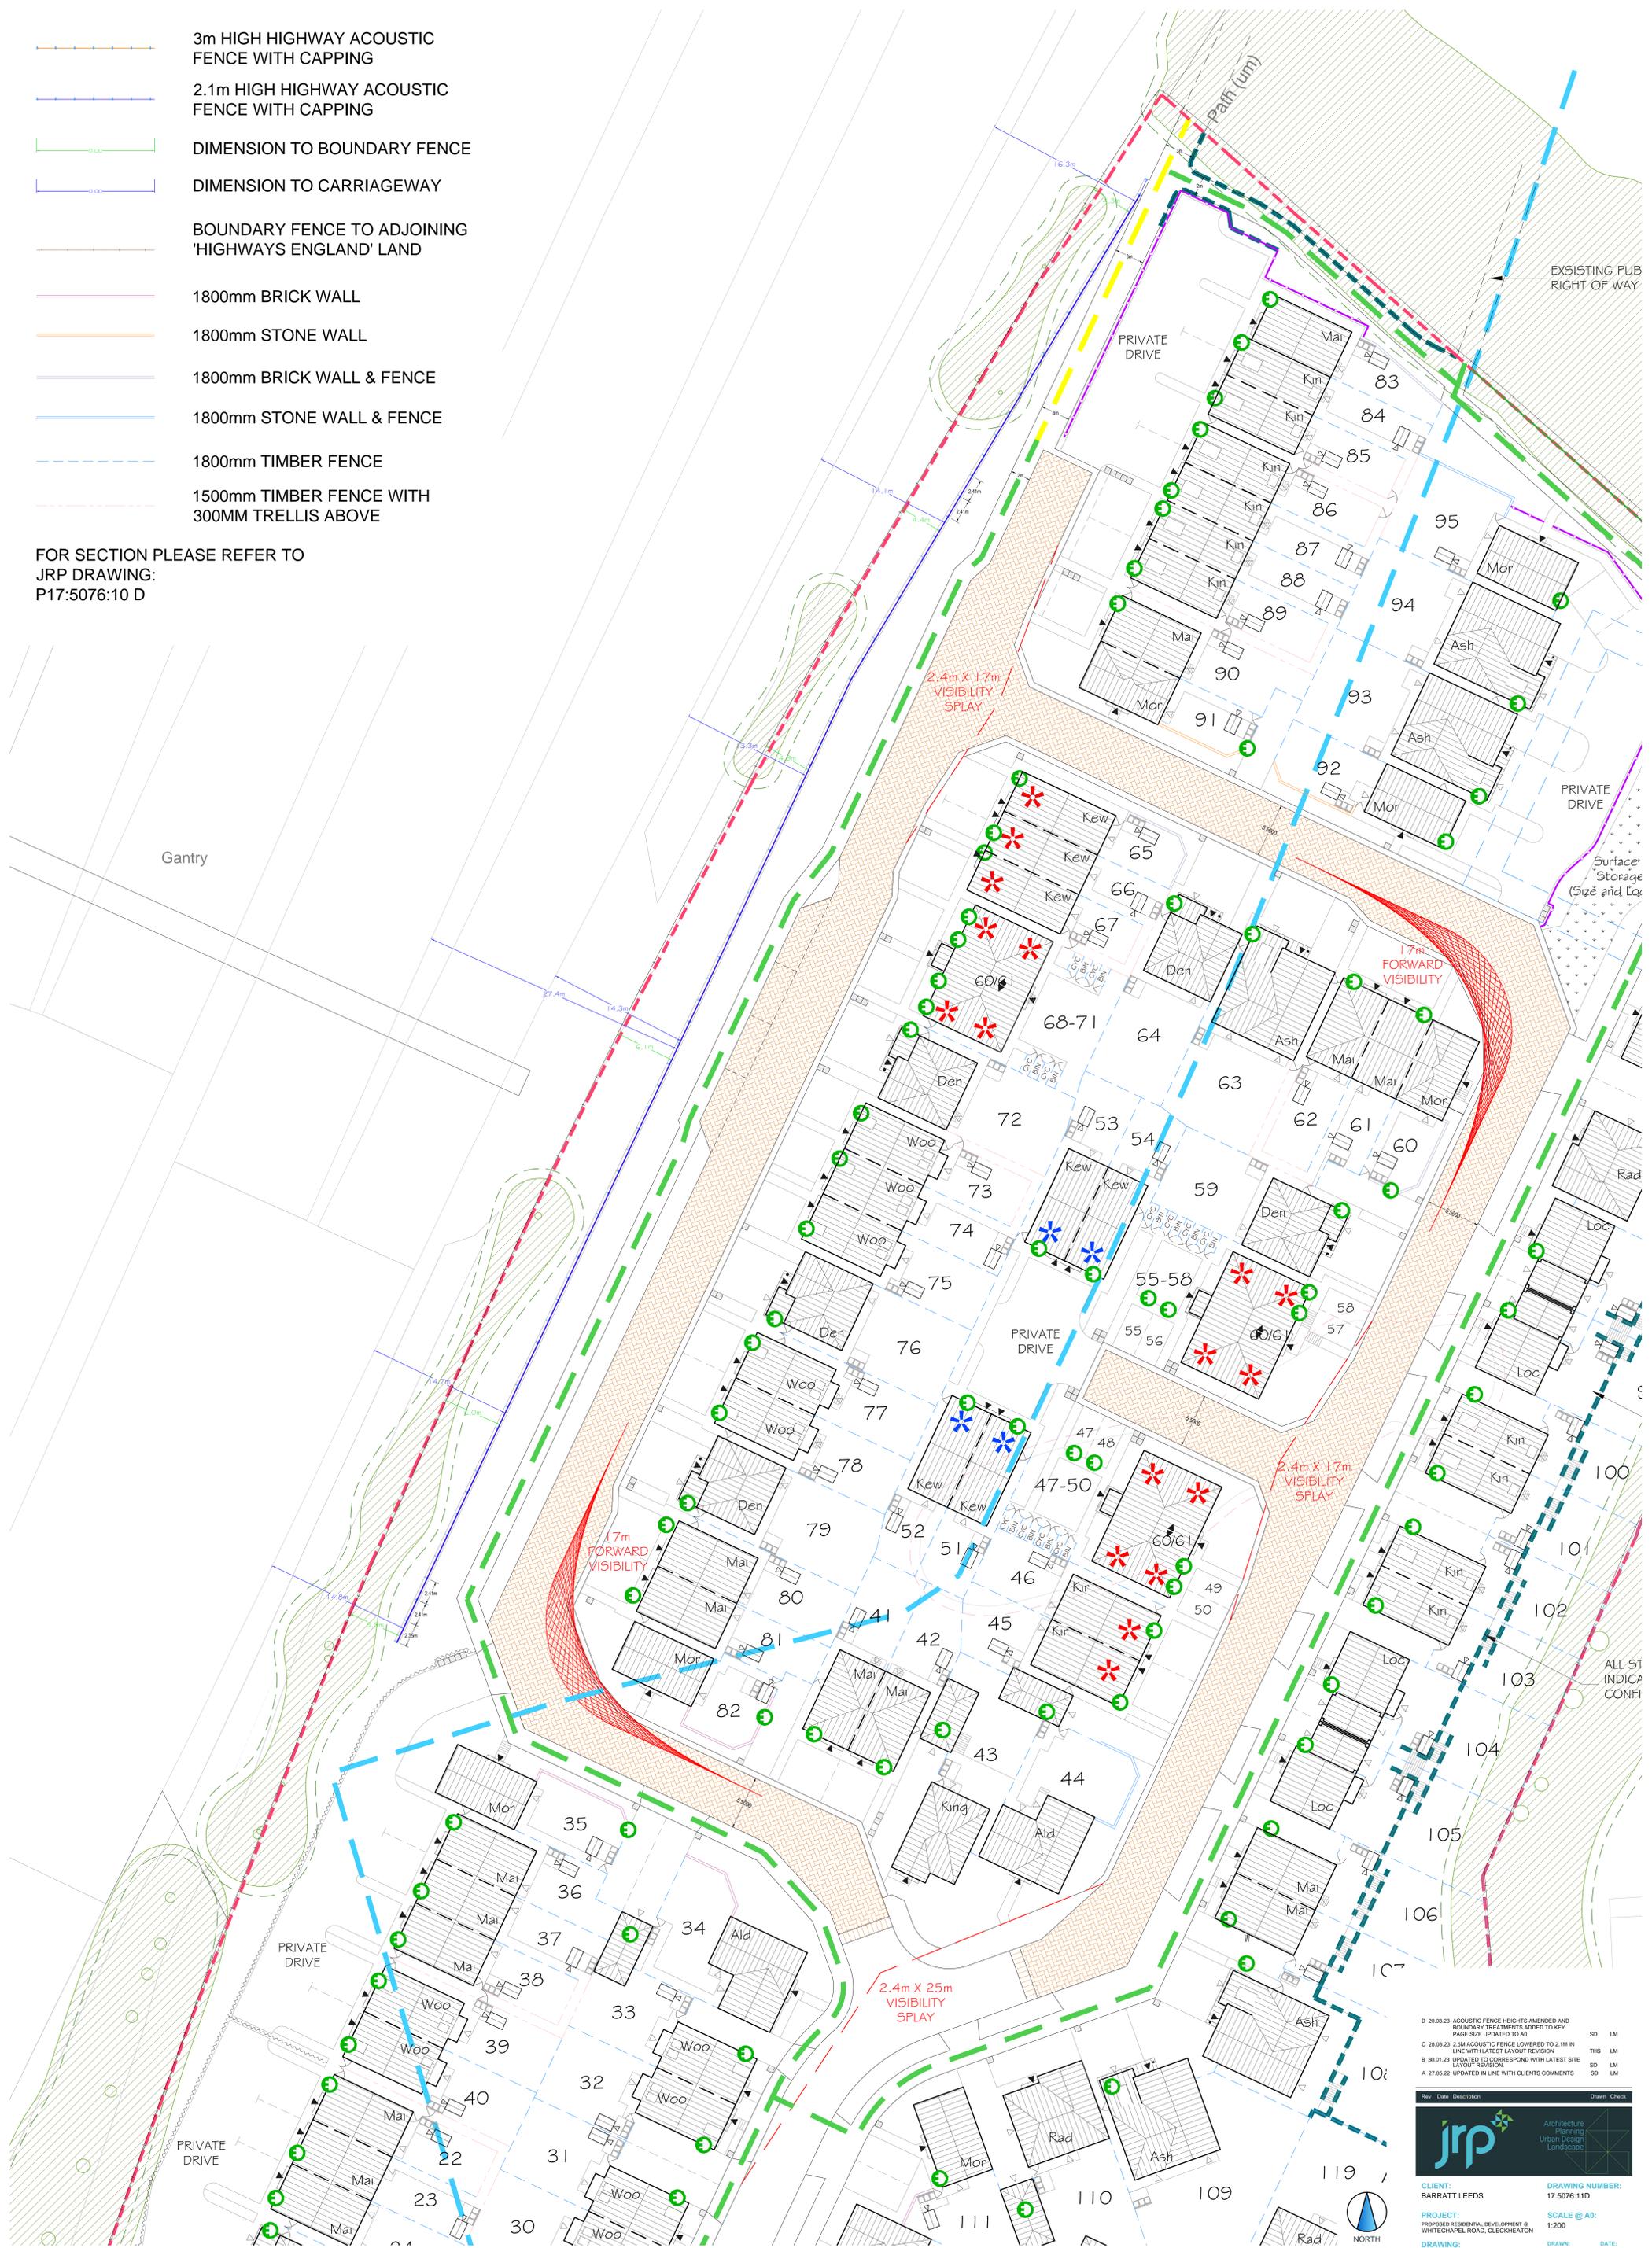

<p>D 20.03.23 ACOUSTIC FENCE HEIGHTS AMENDED AND BOUNDARY TREATMENTS ADDED TO KEY. PAGE SIZE UPDATED TO A4. SD LM</p> <p>C 28.08.23 2.1M ACOUSTIC FENCE LOWERED TO 2.1M IN LINE WITH LATEST LAYOUT REVISION. THS LM</p> <p>B 30.01.23 UPDATES TO CORRESPOND WITH LATEST SITE LAYOUT REVISION. SD LM</p> <p>A 27.05.22 UPDATED IN LINE WITH CLIENTS COMMENTS. SD LM</p>	<p>Rev. Date Description Drawn Check</p>
	
<p>CLIENT: BARRATT LEEDS</p>	<p>DRAWING NUMBER: 17:5076:11D</p>
<p>PROJECT: PROPOSED RESIDENTIAL DEVELOPMENT @ WHITCHEL ROAD, GLEBOROUGH</p>	<p>SCALE @ A0: 1:200</p>
<p>DRAWING: HIGHWAY ACOUSTIC FENCE EXTRACT</p>	<p>DRAWN: SD DATE: MAY 22</p> <p>CHECKED: LM DATE: MAY 22</p>
<p>JRP Associates 14 Horner Court Calder Park, Wakefield, WF4 3PL</p>	

Do not scale off this drawing - Only figured dimensions to be taken from this drawing. Drawings based on Ordnance Survey and/or existing record drawings - Design and Drawing content subject to Site Survey, Structural Survey, Site Investigations, Planning and Statutory Requirements and Approvals. Authorised reproduction from Ordnance Survey Map with permission of the Controller of Her Majesty's Stationery Office. Crown Copyright reserved.