



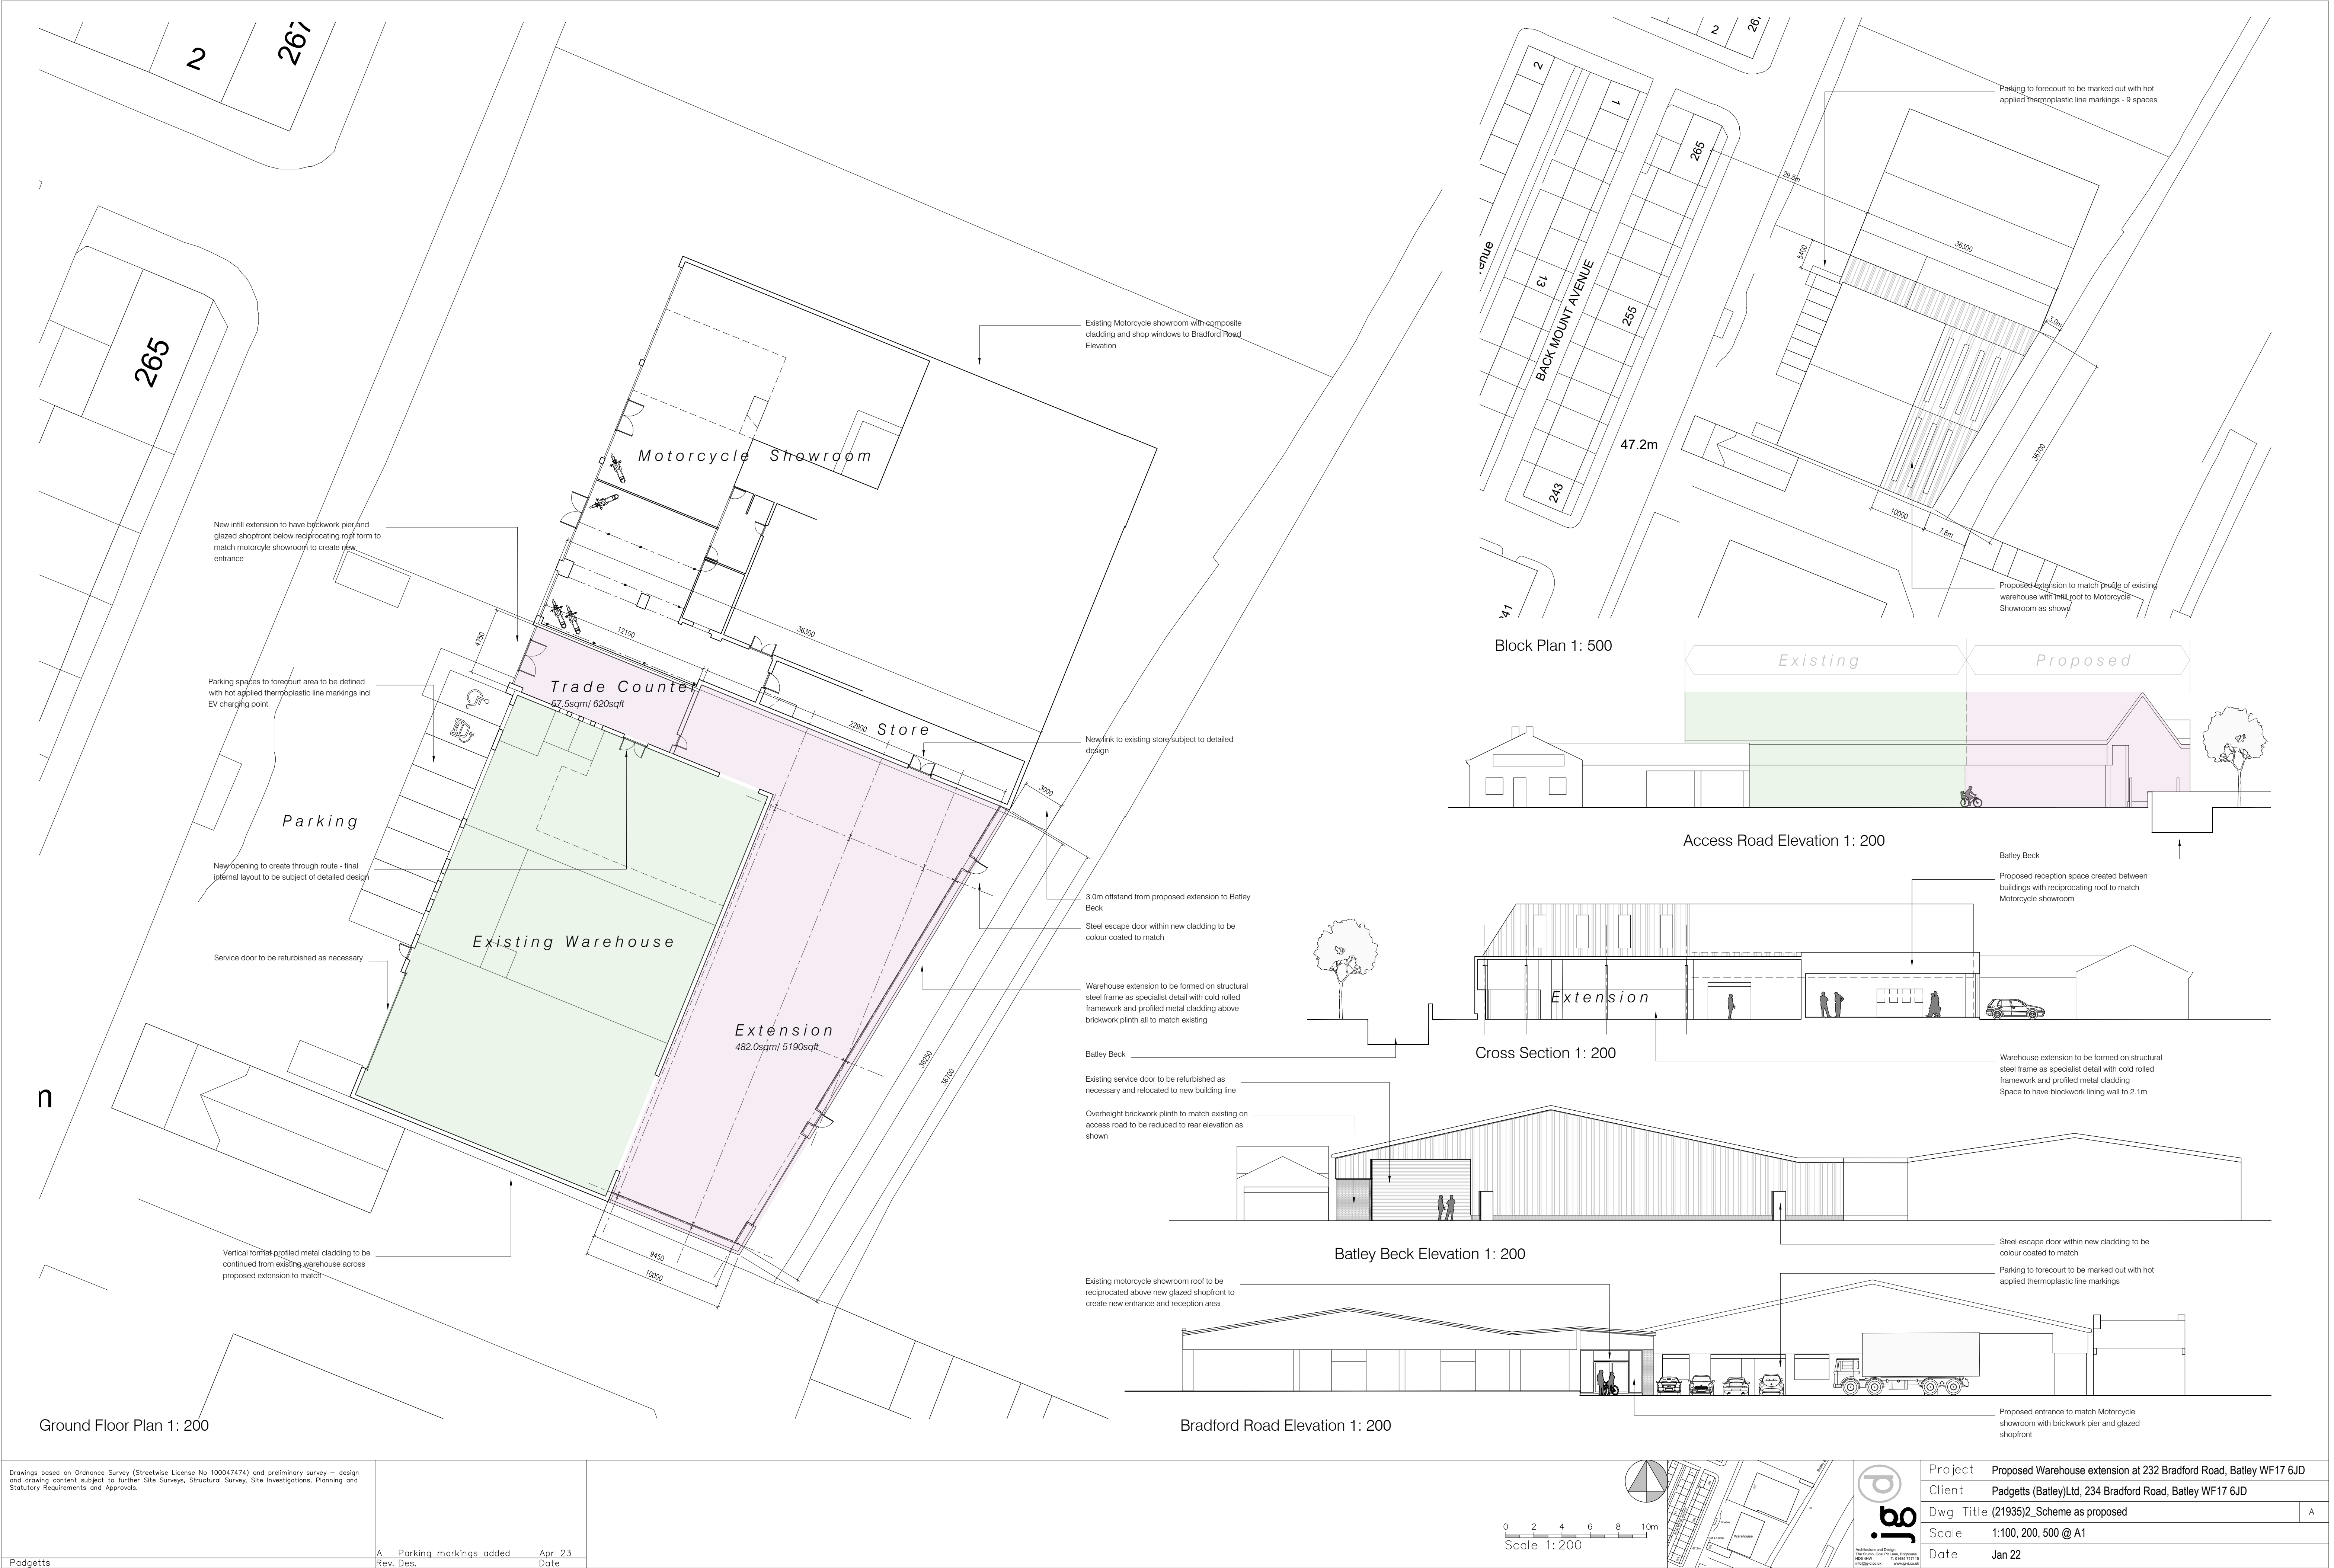


Drawings based on Ordnance Survey (Streetwise License No 100047474) and preliminary survey - design and drawing content subject to further Site Surveys, Structural Survey, Site Investigations, Planning and Statutory Requirements and Approvals.

Padgett's

A - Parking markings added
Rev. Des. Date

Apr 23

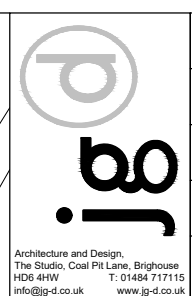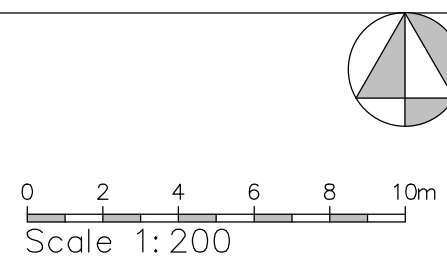

Project	Proposed Warehouse extension at 232 Bradford Road, Batley WF17 6JD		
Client	Padgett's (Batley)Ltd, 234 Bradford Road, Batley WF17 6JD		
Dwg Title	(21935)2_Scheme as proposed		A
Scale	1:100, 200, 500 @ A1		
Date	Jan 22		