


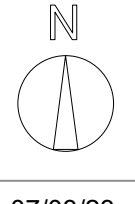

Key:

- F1: 1800mm close boarded timber fence
- F2: 600mm wall with 1150mm metal railing
- F3: 600mm wall with 1200mm close boarded fence
- F4: Retaining wall (to engineers details)
- Existing wall to be retained

Drawing Title  
Boundary treatment plan  
Site  
Penistone Road, Fenay Bridge  
Scale @ A1  
1:500  
Date  
07/03/23  
Drawn  
BH  
Checked  
Rev.  
Drawing No.  
FB-007

  
Thorpe Arch Grange  
Walton Road  
Thorp Arch  
LS23 7BA  
01937 543599  
www.newethomes.co.uk

