


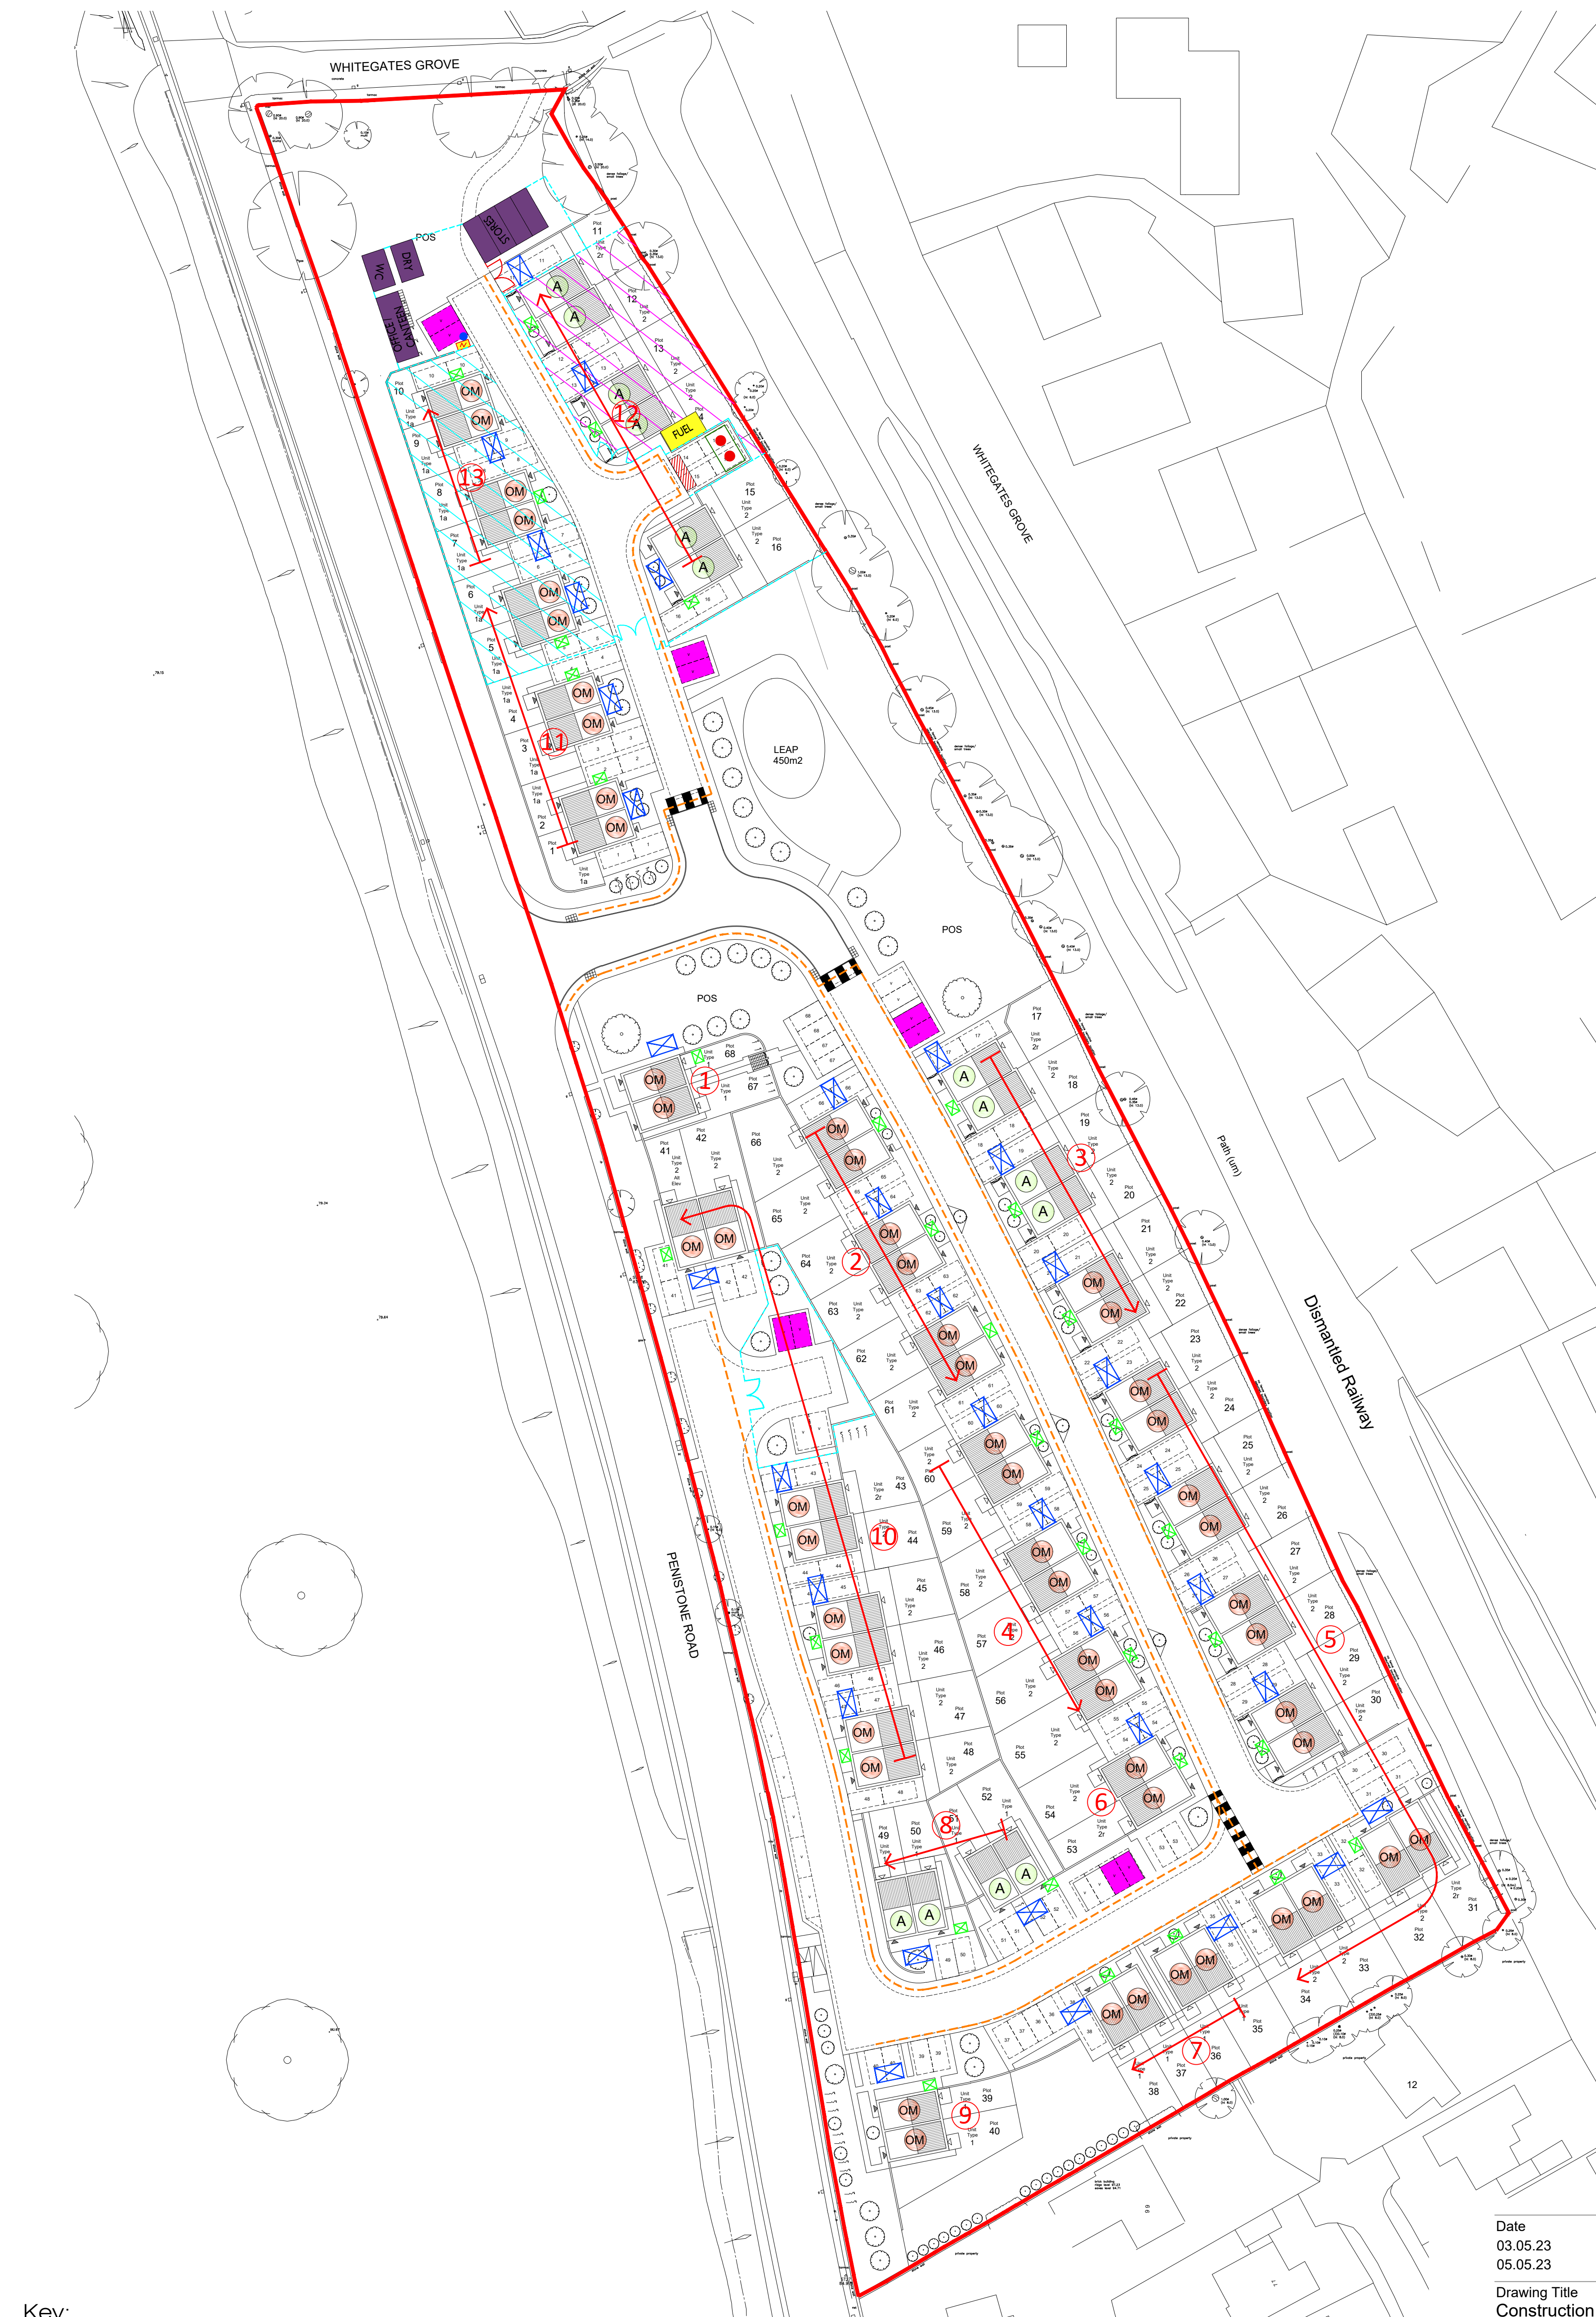


Key:

- Double / Single 1.8m close board gates
- Temporary 1.8m close board fencing
- Traffic management Route
- Compound
- Site Parking

- Build Routes
- Loading Bay
- Ladder Access
- Silo
- Fuel Tank

- Temporary bin store
- Temp Crossing
- Temp Electric
- Temp Water

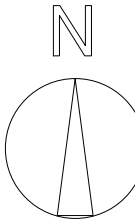

Date	Description	REV
03.05.23	Temp bin stores added	A
05.05.23	Car parking added	B

Drawing Title	
Construction Management Plan	
Site	
Penistone Road, Fenay Bridge	
Scale @ A1	Date
1:500	06.03.23
Drawn	Checked
BH	.
Drawing No.	Rev.
FB-006	B

Thorpe Arch Grange
Walton Road
Thorp Arch
LS23 7BA

NEWETT
HOMES

01937 543599
www.newetthomes.co.uk