


Solus SL051

Scale 1:50

Scale is for design purposes ONLY

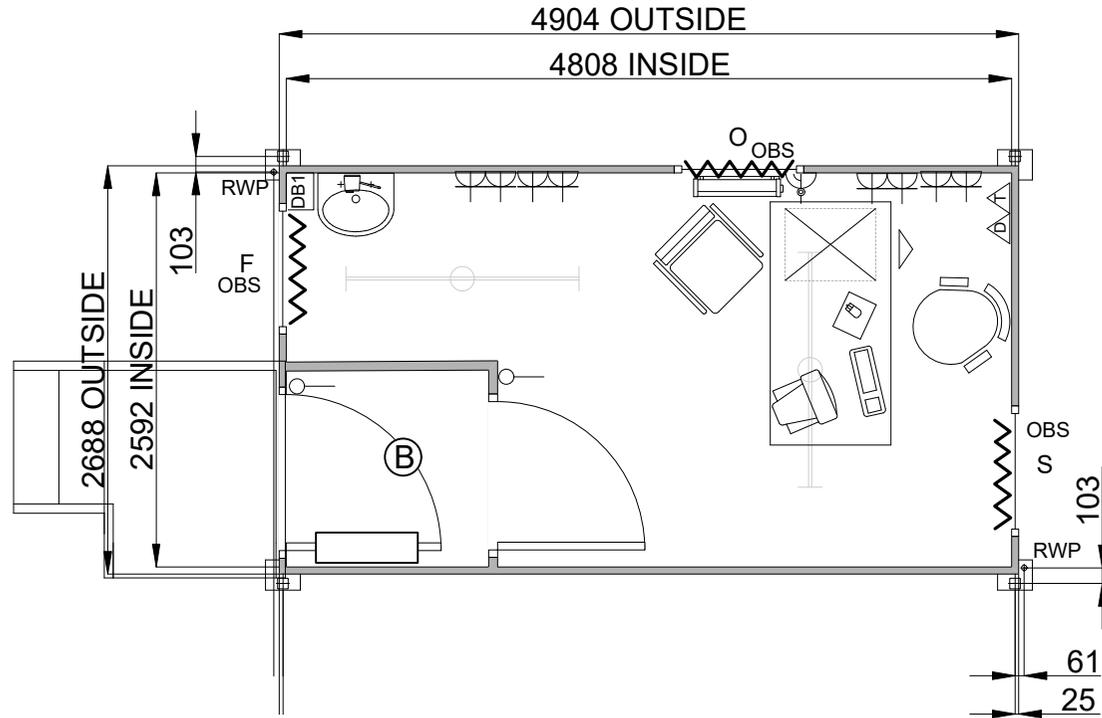

Safety Flooring
Throughout

KEY

	- Cat 2 Lighting		- Window Blinds		O - Opening Window
	- Cat 1 Lighting		- Window Shutter		F - Fixed Window
	- Consumer Unit		- Coat Hooks		S - Sliding Window
	- Double Socket		- Background Vent		RWP - Rain Water Pipe
	- Single Socket		- Std Partition		WG - Wire Mesh Guards
	- Heater With Spur		- 30min Fire Partition		OBS - Obscure Window
	- Wall Light Switch				

Title:- Consultation Room		Client:- Lindley Group Practice		Drawing Provided By :- Bradford Hire Centre Tel; 0113 263 3910	
Date:- 16/03/2021	Scale:- NTS	Drawn By:- MTH		 <p><small>© Portakabin Limited This document and the information it contains is the property of Portakabin Limited, its contents are confidential and must not be copied, reproduced or divulged to anyone without the written permission of Portakabin Limited.</small></p>	
Revision:- A	Drawing Number:- SL051	Unit Number:- 123456789			

DO NOT SCALE OFF THIS DRAWING