


THIS DRAWING HAS BEEN PREPARED FROM  
SURVEY INFORMATION SUPPLIED BY OTHERS AND IS  
FOR INFORMATION PURPOSES ONLY. DO NOT SCALE  
FROM DRAWING, USE FIGURED DIMENSIONS ONLY.  
ALL DIMENSIONS MUST BE CHECKED AND VERIFIED ON  
SITE PRIOR TO COMMENCEMENT OF WORK AND  
ARCHITECT TO BE NOTIFIED OF ANY DISCREPANCIES.

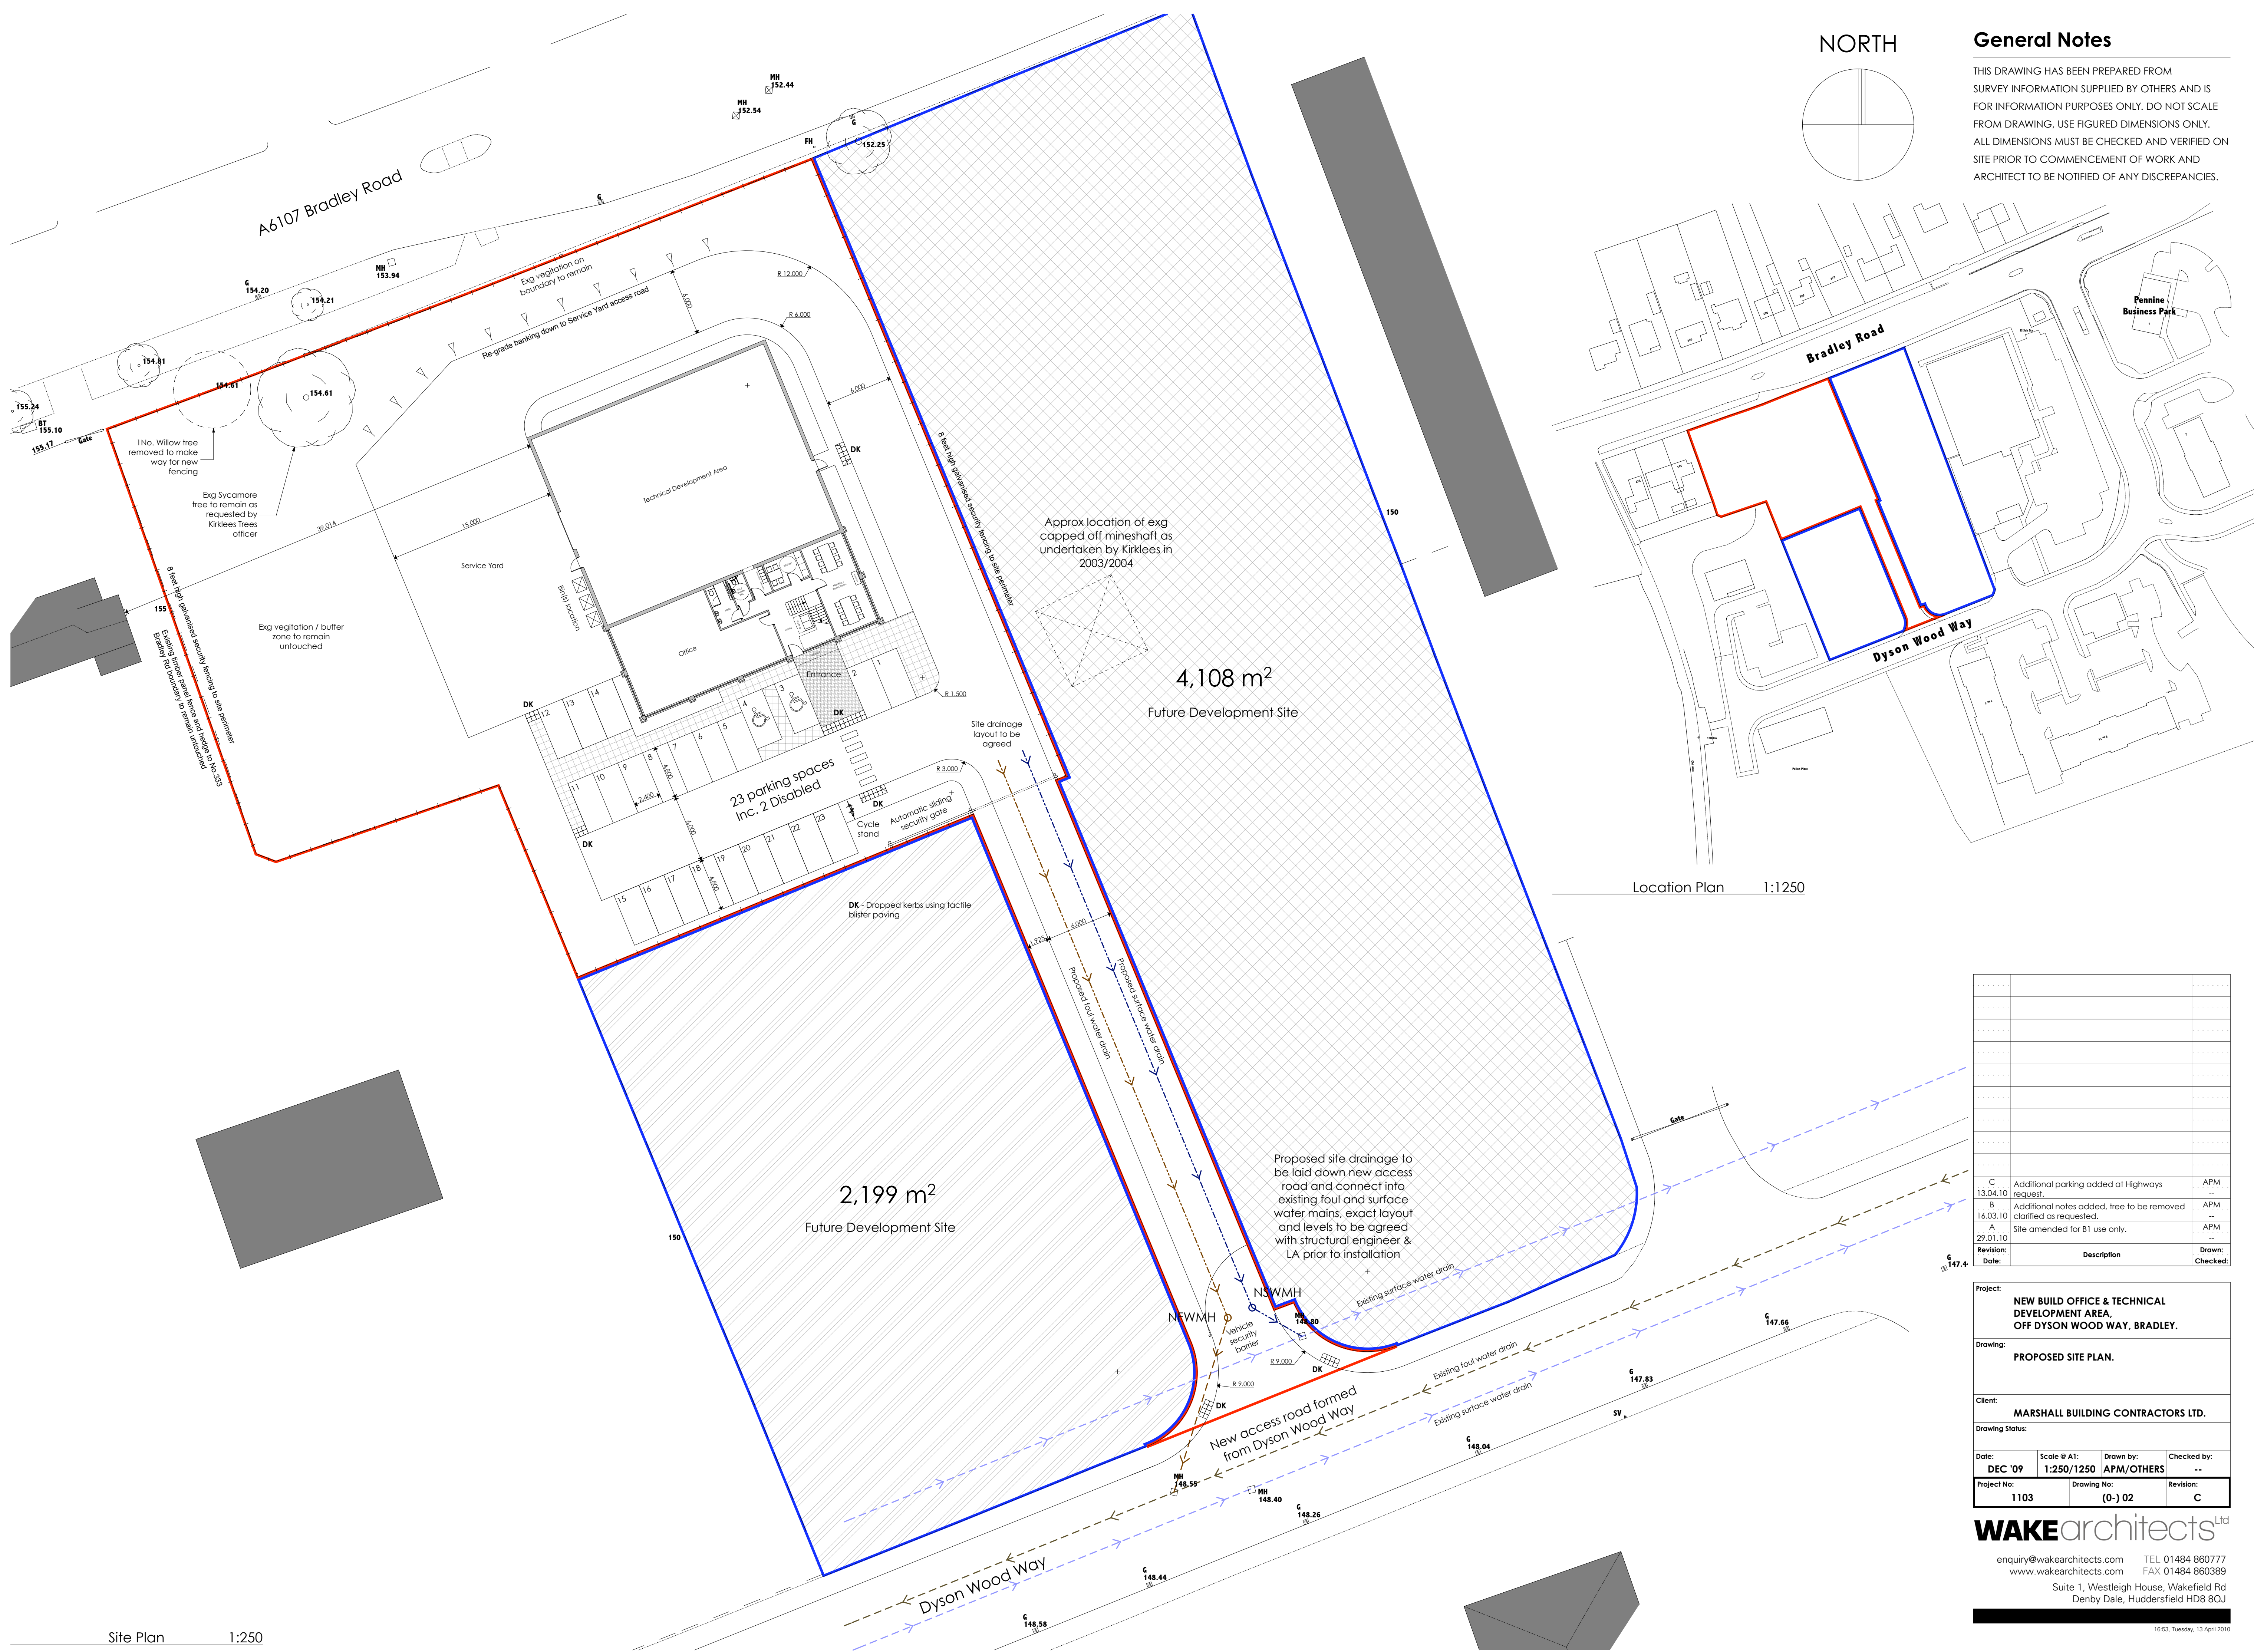

Site Plan 1:250