




Notes:  
 1. Setting out to be the responsibility of contractor.  
 2. Contractor to pay particular attention to pitch of roof and headroom at stairs.  
 3. Any discrepancies to be reported to Colne Valley Design.

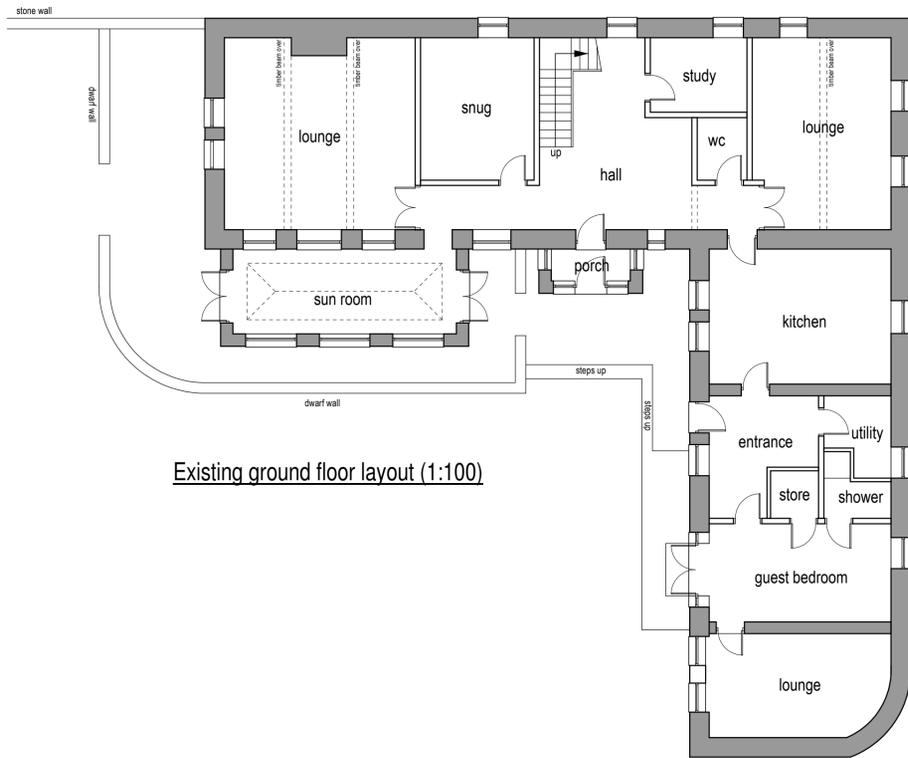


Existing ground floor layout (1:100)

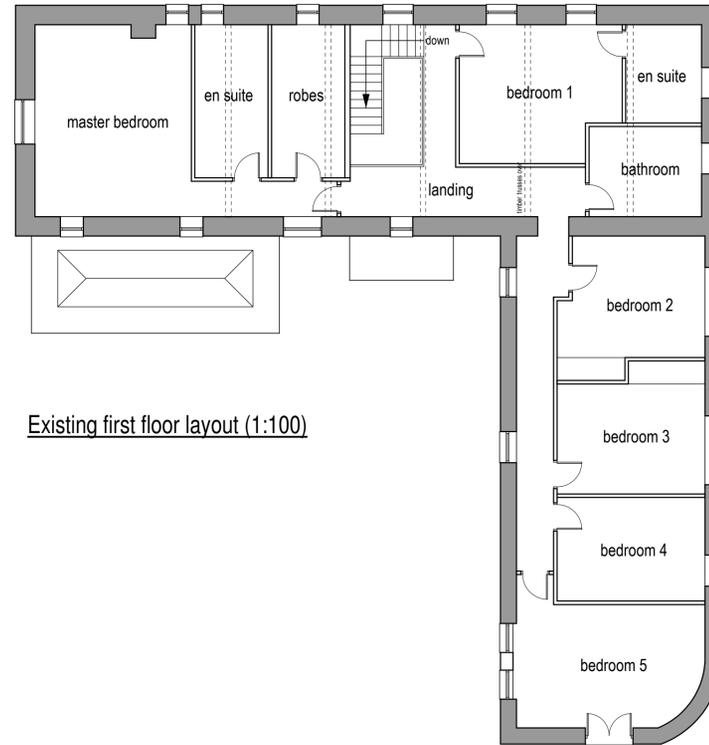

Existing first floor layout (1:100)

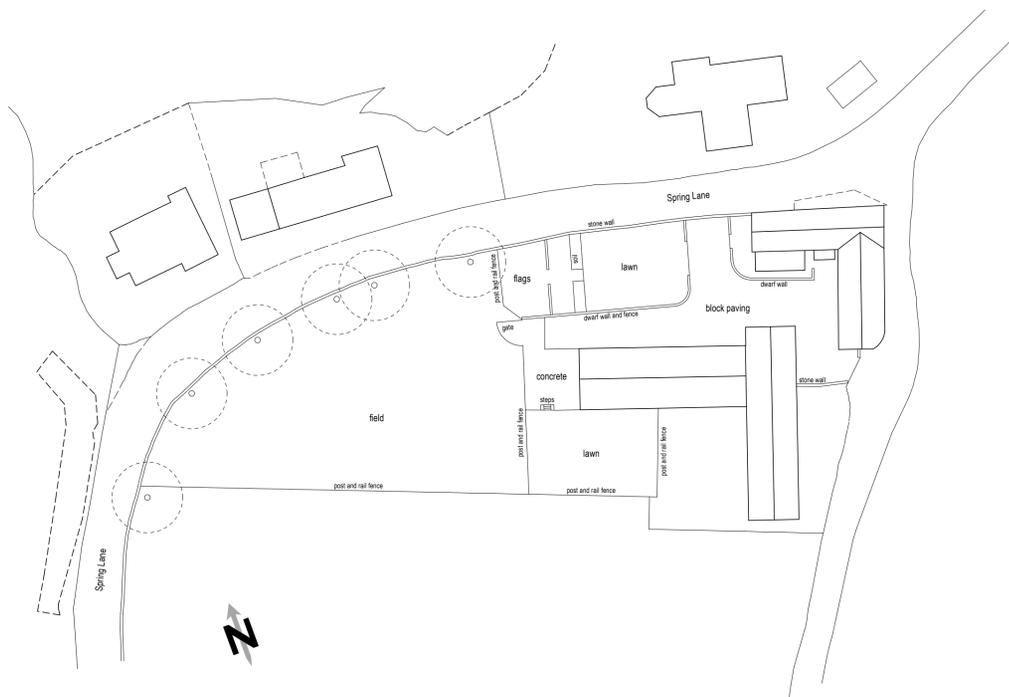

Existing block plan (1:500)

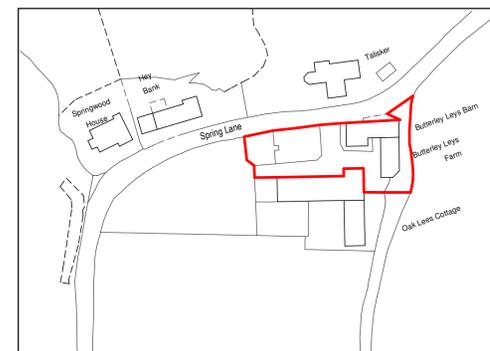

Location plan (1:1250)

Rev B 14/03/2023 Red line added to location plan.  
 Rev A 22/02/2023 Site and location plans added.



Colne Valley Design  
 8 Meadow Lane  
 Slaithwaite  
 Huddersfield HD7 5EX

Tel: 01484 842097  
 Mobile: 07867 803312  
 E-mail: mitchell@sbhomes.co.uk

Proprietor: S.A. Mitchell (ACIOB)

Project  
 Conversion of single dwelling into two.

For  
 Mr & Mrs S Lomax.

Address  
 Butterley Leys Farm  
 New Mill  
 HD9 7EH.

Title  
 Existing Layout Plans.

Job No. 23 J 07.	Drawing number 01 B.	Date Feb 2023.
---------------------	-------------------------	-------------------