




Front Elevation

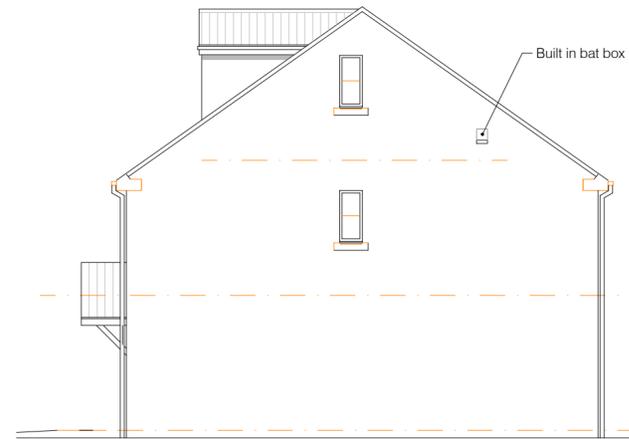


Side Elevation




Rear Elevation




Side Elevation

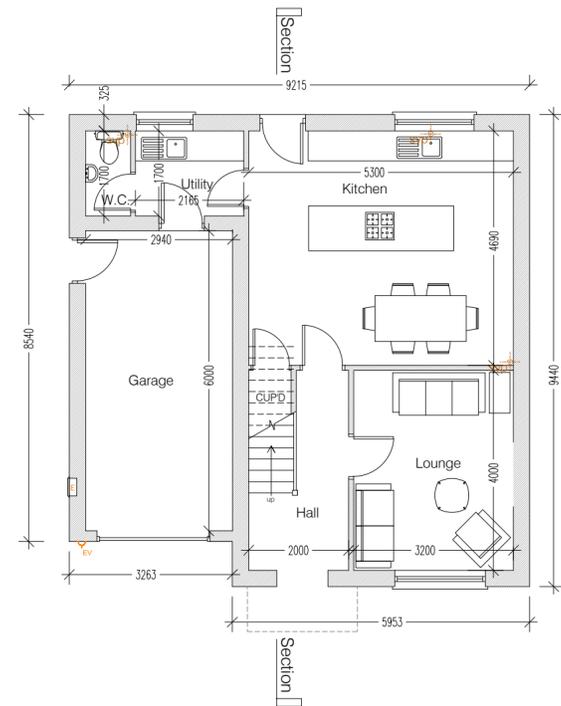


GROUND FLOOR
Gross internal area: 52.5 sq.m
Garage internal area: 18.1 sq.m

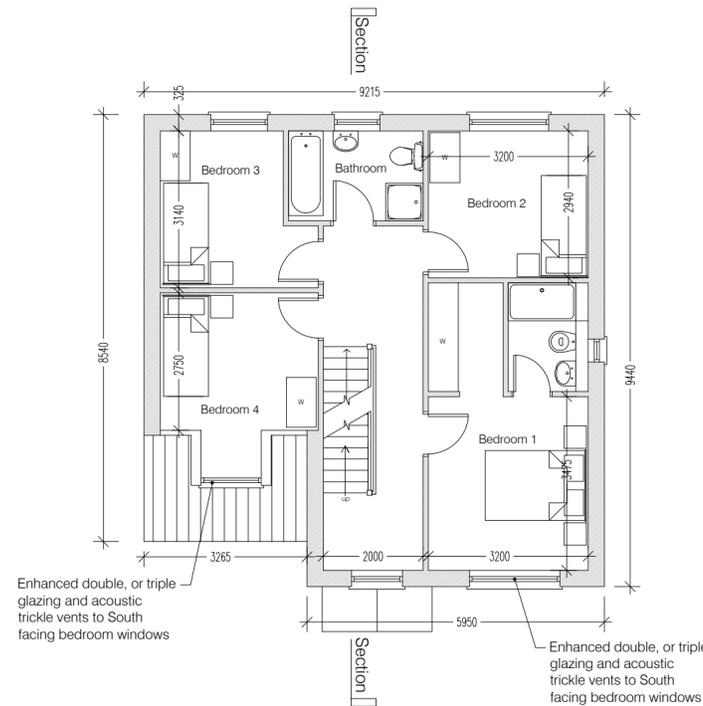

FIRST FLOOR
Gross internal area: 67.3 sq.m

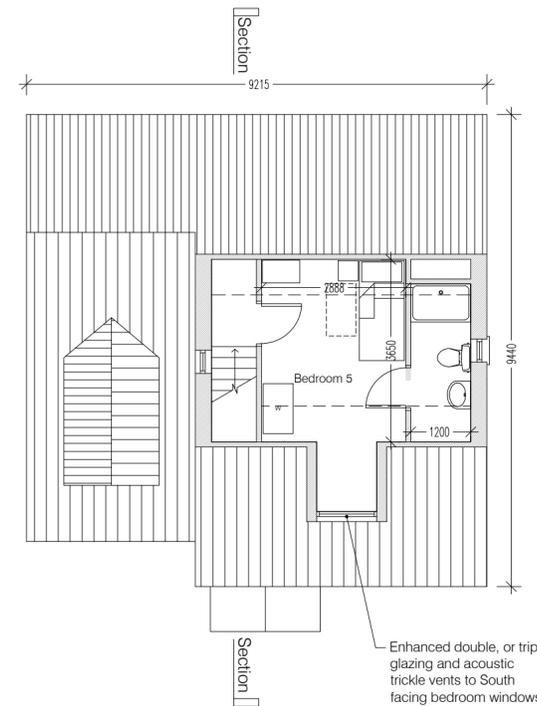

SECOND FLOOR
Gross internal area: 20 sq.m

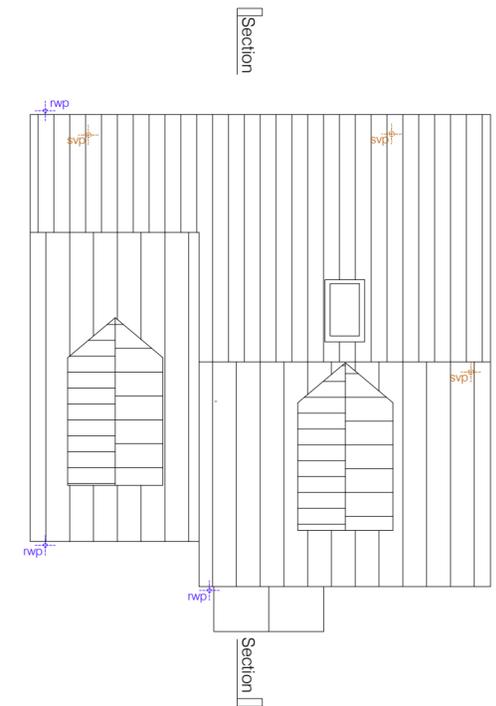

ROOF PLAN



HOUSE TYPE-A
5-Bed, 6 person 2½ storey detached dwelling
GIA (excluding garage): 146.5 sq.m (1,576 sq. ft)

CONCEPT DESIGN		Client: Campbell Homes	13125-SA-ZZ-DR-A-202(B)	
<small>© This drawing is the property of White Design (UK) Ltd trading as SELF and is subject to copyright. It cannot be reproduced in any form without express consent of the company. Written dimensions to be checked on site and discrepancies are to be reported prior to commencing work. Figured dimensions only are to be taken from this drawing. Do not scale. If in doubt ask. selfarchitects.co.uk</small>		Project: Residential Development at 5-7 Ossett Lane	<small>Rev A Date 19.01.23 Drawn SJ Description Claims enabled Open plan living area changed to separate lounge and dining kitchen. Windows added to en-suites. Footprint reduced.</small>	
<small>4 More London Riverside London SE12AU 0207 642 7979</small>	<small>Quayside House Furnival Road Sheffield, S4 7TA 014 226 0255</small>	<small>Il Piccadilly Manchester M1 2HT</small>	<small>Scales@A2: 1:100</small>	<small>Drawn: SJ Date: Jan 2023 Checked:</small>

