


All other land and staircase untouched.

- An application will be submitted for an electric Vehicle charging point upon approval of the Planning Application.

Blockwork on retaining wall, face with Dry stone 100mm face to match existing front wall

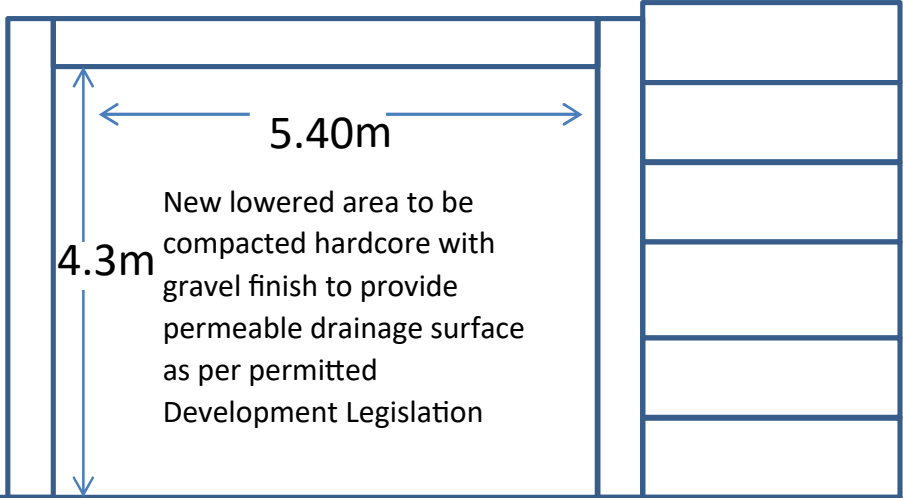

Drop Kerb and footpath to be lowered application to Highways to be made on receipt of Planning Application

1:250

Marry into front dry stone wall 900mm High from pavement.