


1 - ALL DIMENSIONS TO BE CHECKED ON SITE PRIOR TO COMMENCEMENT OF WORKS.  
 2 - THIS DRAWING IS © COPYRIGHT. THIS DRAWING AND DESIGN MUST NOT BE COPIED OR USED WITHOUT THE EXPRESS CONSENT OF MUGA-UK LTD.  
 3 - ALL PERSONNEL SHOULD BE AWARE OF THE HEALTH AND SAFETY PLAN WHICH IS RETAINED IN THE SITE MANAGERS OFFICE.

**HEALTH AND SAFETY NOTE**

ALL PERSONNEL SHOULD BE AWARE OF THE HEALTH AND SAFETY PLAN WHICH IS RETAINED IN THE SITE MANAGERS OFFICE.

NOTES

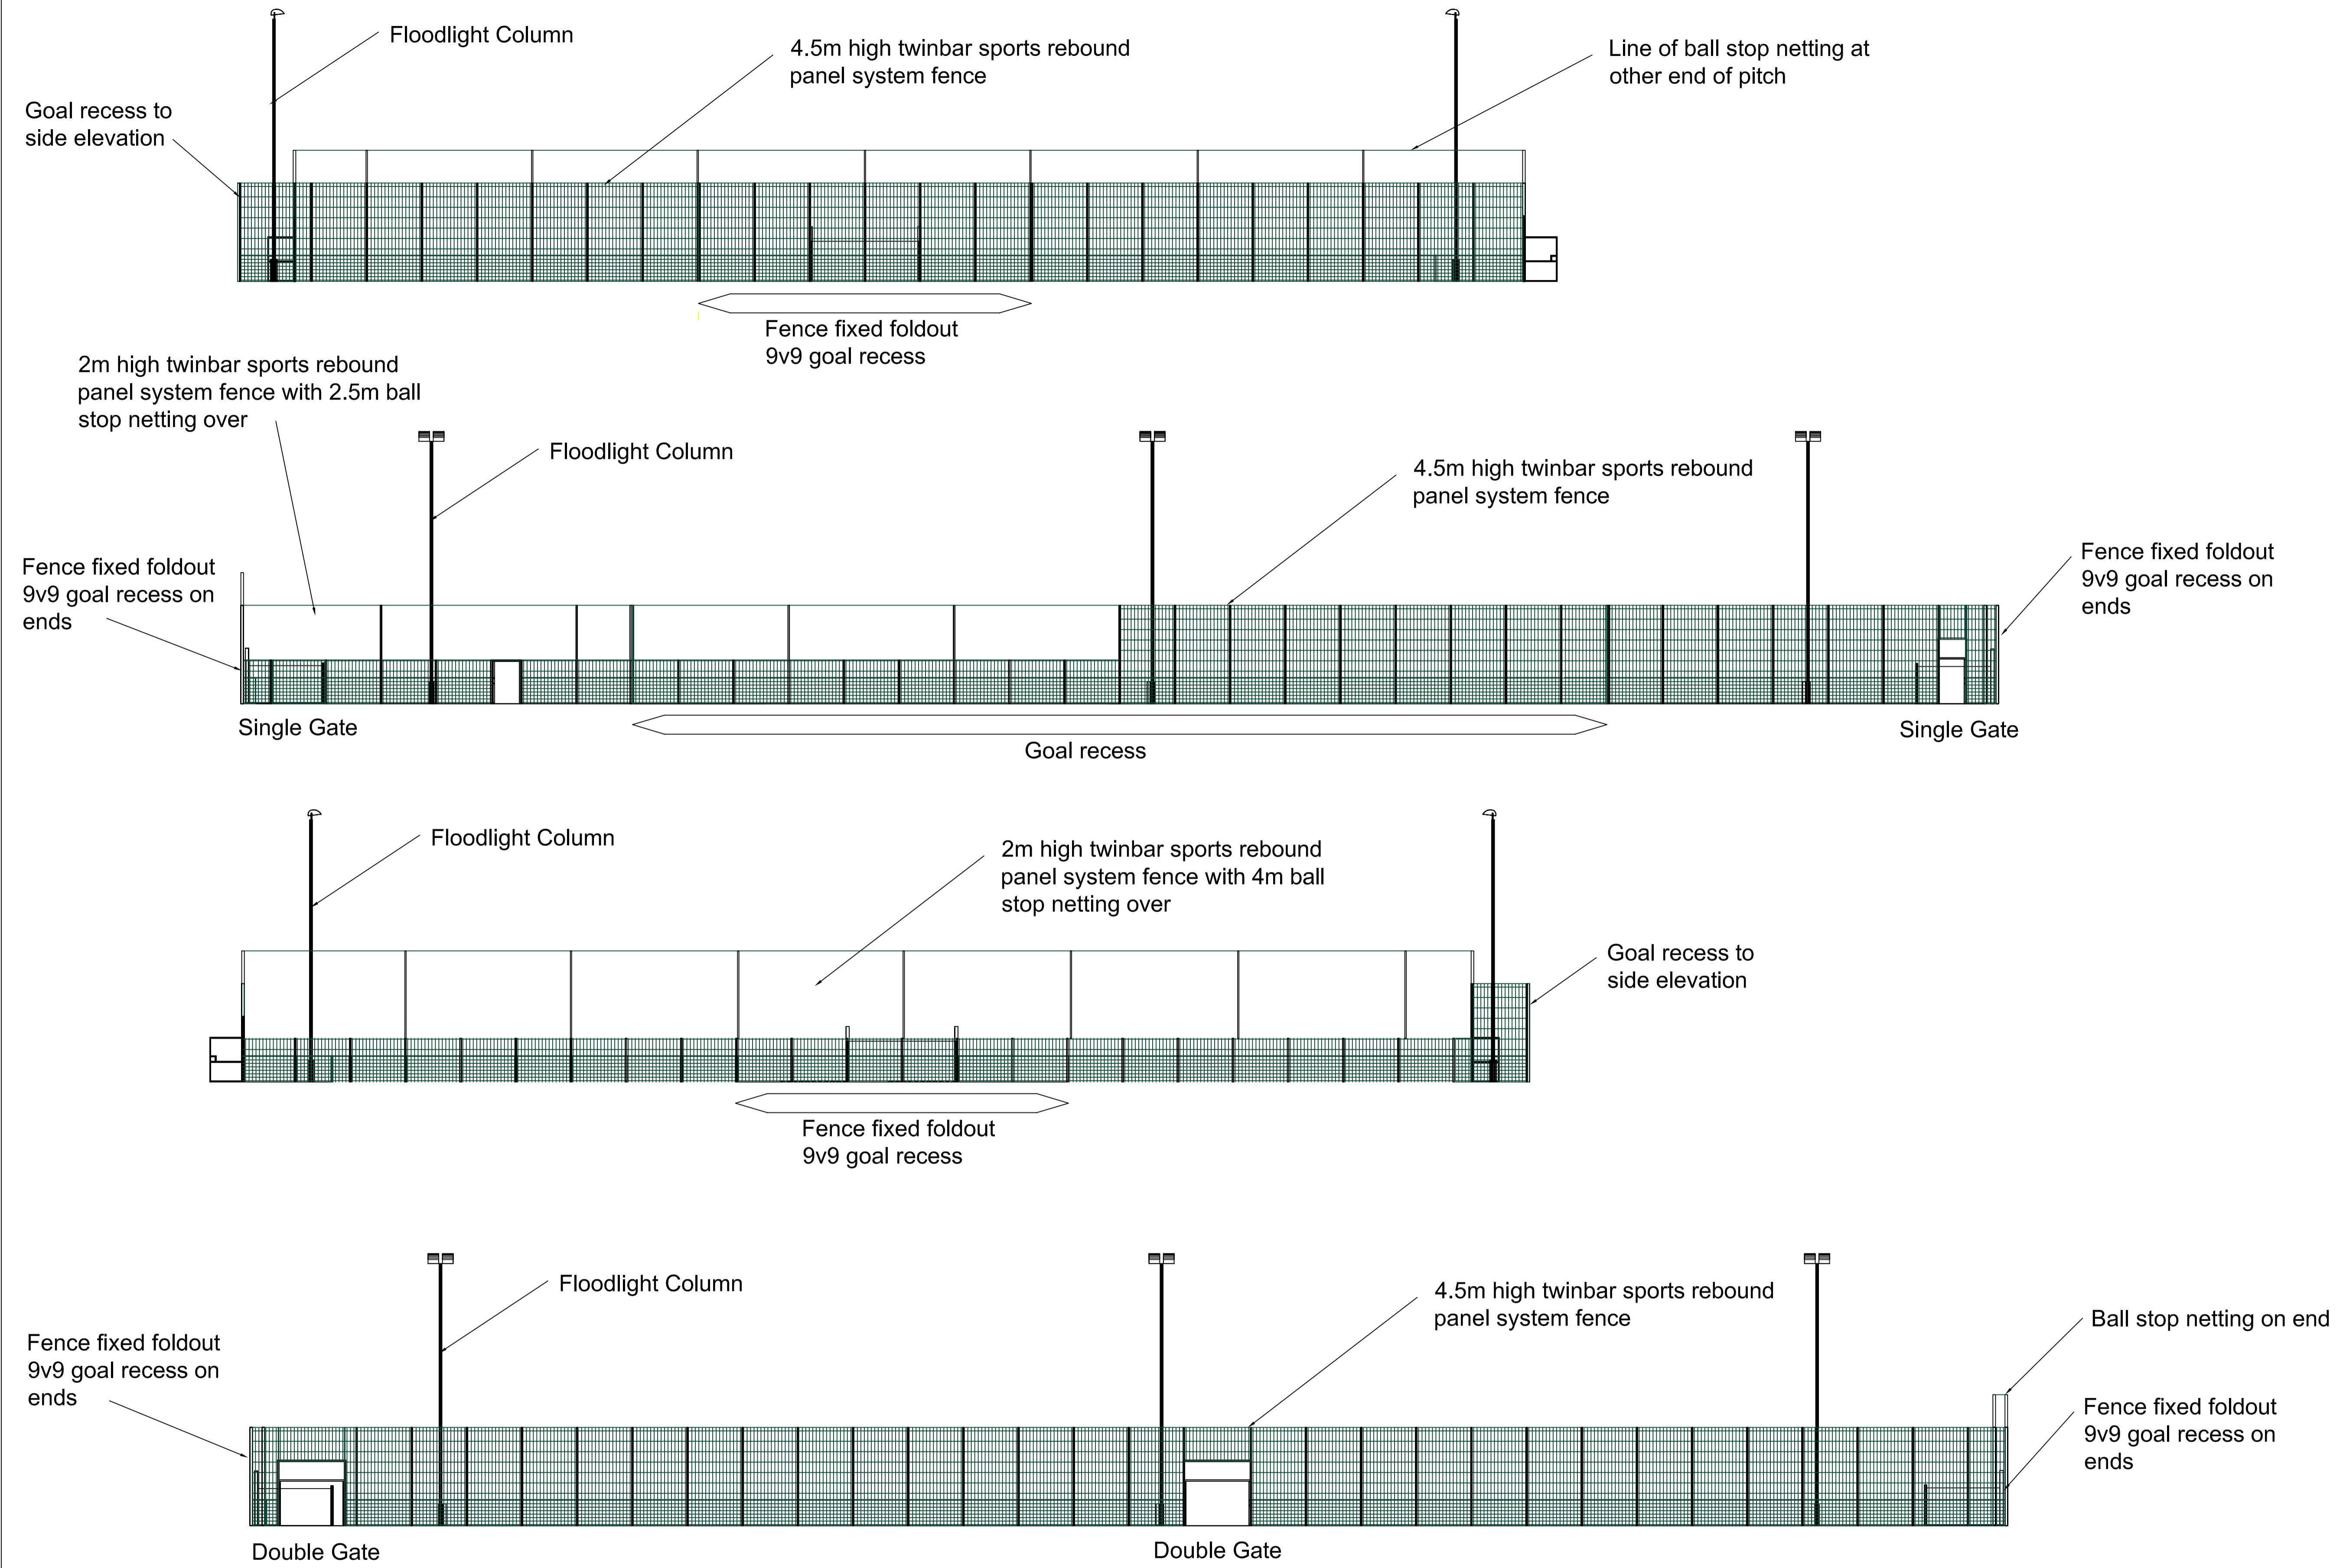

REVISIONS


**MUGA UK**  
**SPORTS PITCH CONSULTANTS**  
 Mill Farm Hathern Road Shepshed Leicestershire  
 LE12 9RP t: +44 (0) 1509 503408 f: +44 (0) 1509 506420

PROJECT TITLE	PROJECT NUMBER
<b>COLNE VALLEY HIGH SCHOOL</b>	<b>MUK1973</b>

**PROPOSED 3G PITCH ELEVATIONS**

DRAWING No	REV	SCALE
<b>MUK1973-07</b>	<b>D</b>	<b>1:150</b>
DRAWN BY	DATE	
Neil McHugh	05-07-18	
CHECKED BY	SIZE/PLDT	
	A1	
ACAD FILE		