




PROPOSED GROUND FLOOR PLAN  
@ 1 : 100

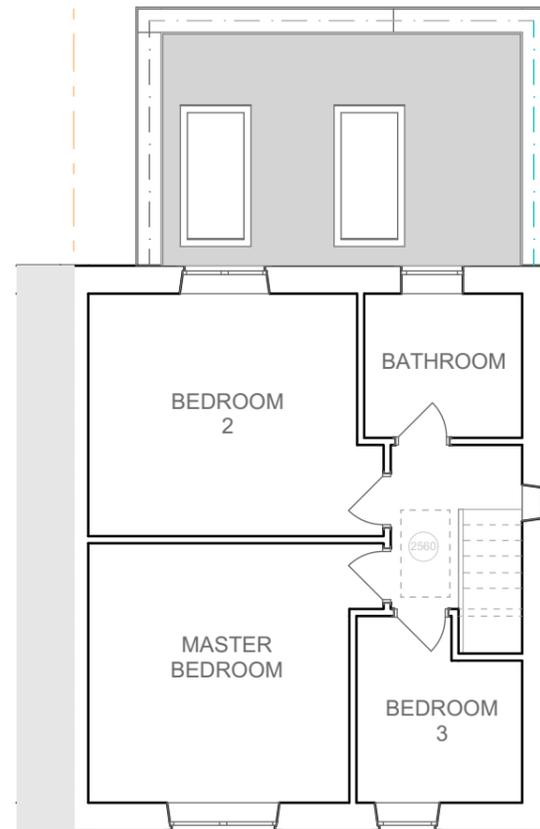

PROPOSED FIRST FLOOR PLAN  
@ 1 : 100

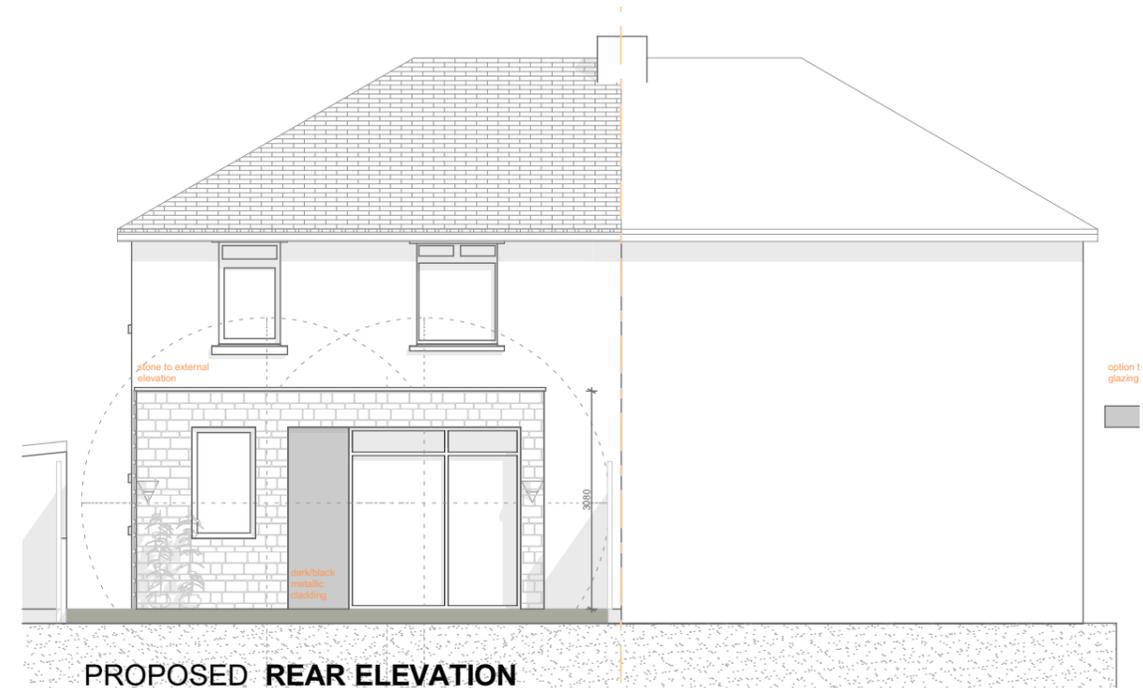

PROPOSED REAR ELEVATION  
@ 1 : 100

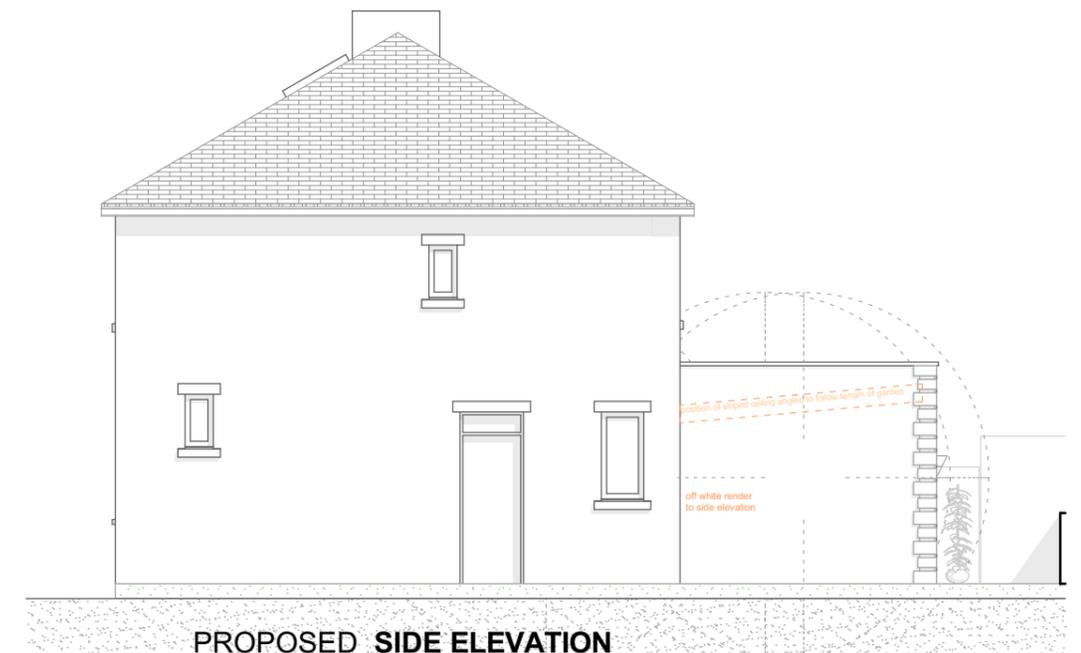

PROPOSED SIDE ELEVATION  
@ 1 : 100

# A2171\_02 > PROPOSED - SINGLE STOREY EXTENSION - FLOOR PLANS & ELEVATIONS

CLIENT: ALDREN-S PROJECT: LINGARDS AVENUE SCALE: AS STATED @ A3 DATE: 27/10/2022 REVISION: PLANNING

