





N O T E S

SUBJECT TO THE APPROVAL OF ALL RELEVANT AUTHORITIES

DO NOT SCALE | ORIGINAL DRAWING SIZE A1

- KEY
- 125x255mm Half Battered Kerb (100mm upstand)
 - 125x178mm Half Battered Dropped Kerb (25mm upstand)
 - Transition Kerb (as appropriate)
 - 125x178mm Centre Kerb (25mm upstand)
 - 150x150mm Channel Block Kerb
 - 125x150mm Key Kerb
 - 50x150mm Edging Block

- Notes
- Drawing to be read in colour.
 - Refer to Highway Construction Details Drawing Reference 124.008.04 for full construction specification & details.

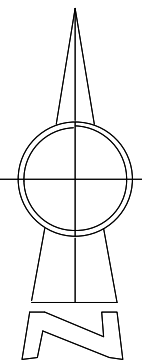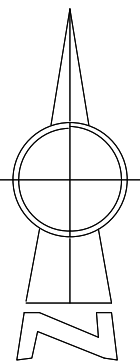

Rev	By	Date	Description	Chk
/	AB	03.03.23	Issued for approval	WW



Clarke Hall Farm • Aberford Road • Wakefield • WF1 4AL
T: 01924 792312 • E: info@oeconsult.co.uk • W: www.oeconsult.co.uk

Client YORKSHIRE CHOICE HOMES

Project WESTFIELD LANE,
WYKE

Title KERBING LAYOUT

Scale	Drawn	Checked	Date
1:250	AB	WW	MARCH.23

Drawing Status APPROVAL

Job No.	Drawing No.	Revision
124.008	15	/

 Residual hazard/risk to be managed by the principal contractor

Where reasonably practicable risks have been minimised as part of the design process. However, the contractor must undertake their own detailed risk assessment prior to works commencing.