




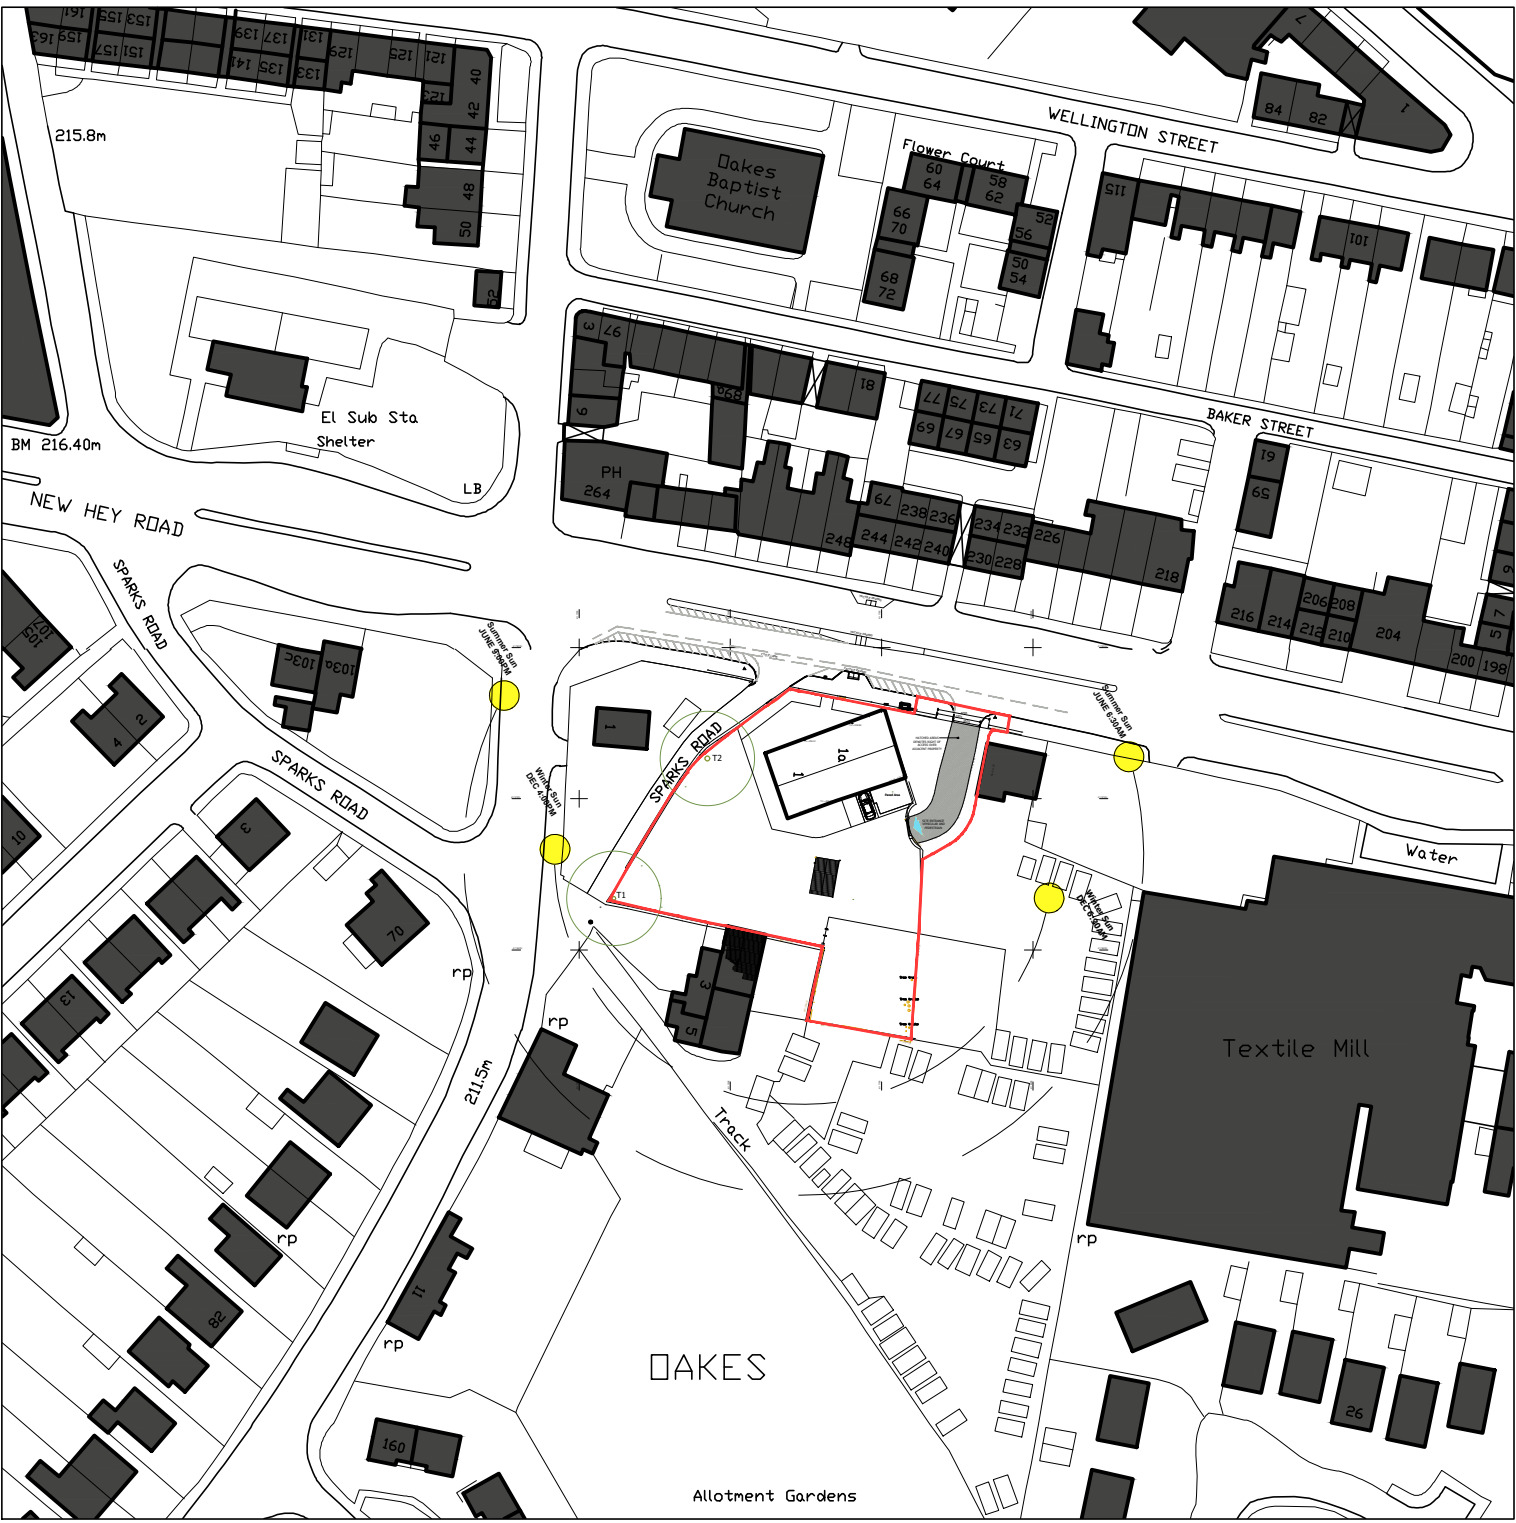

1. Site Location Plan

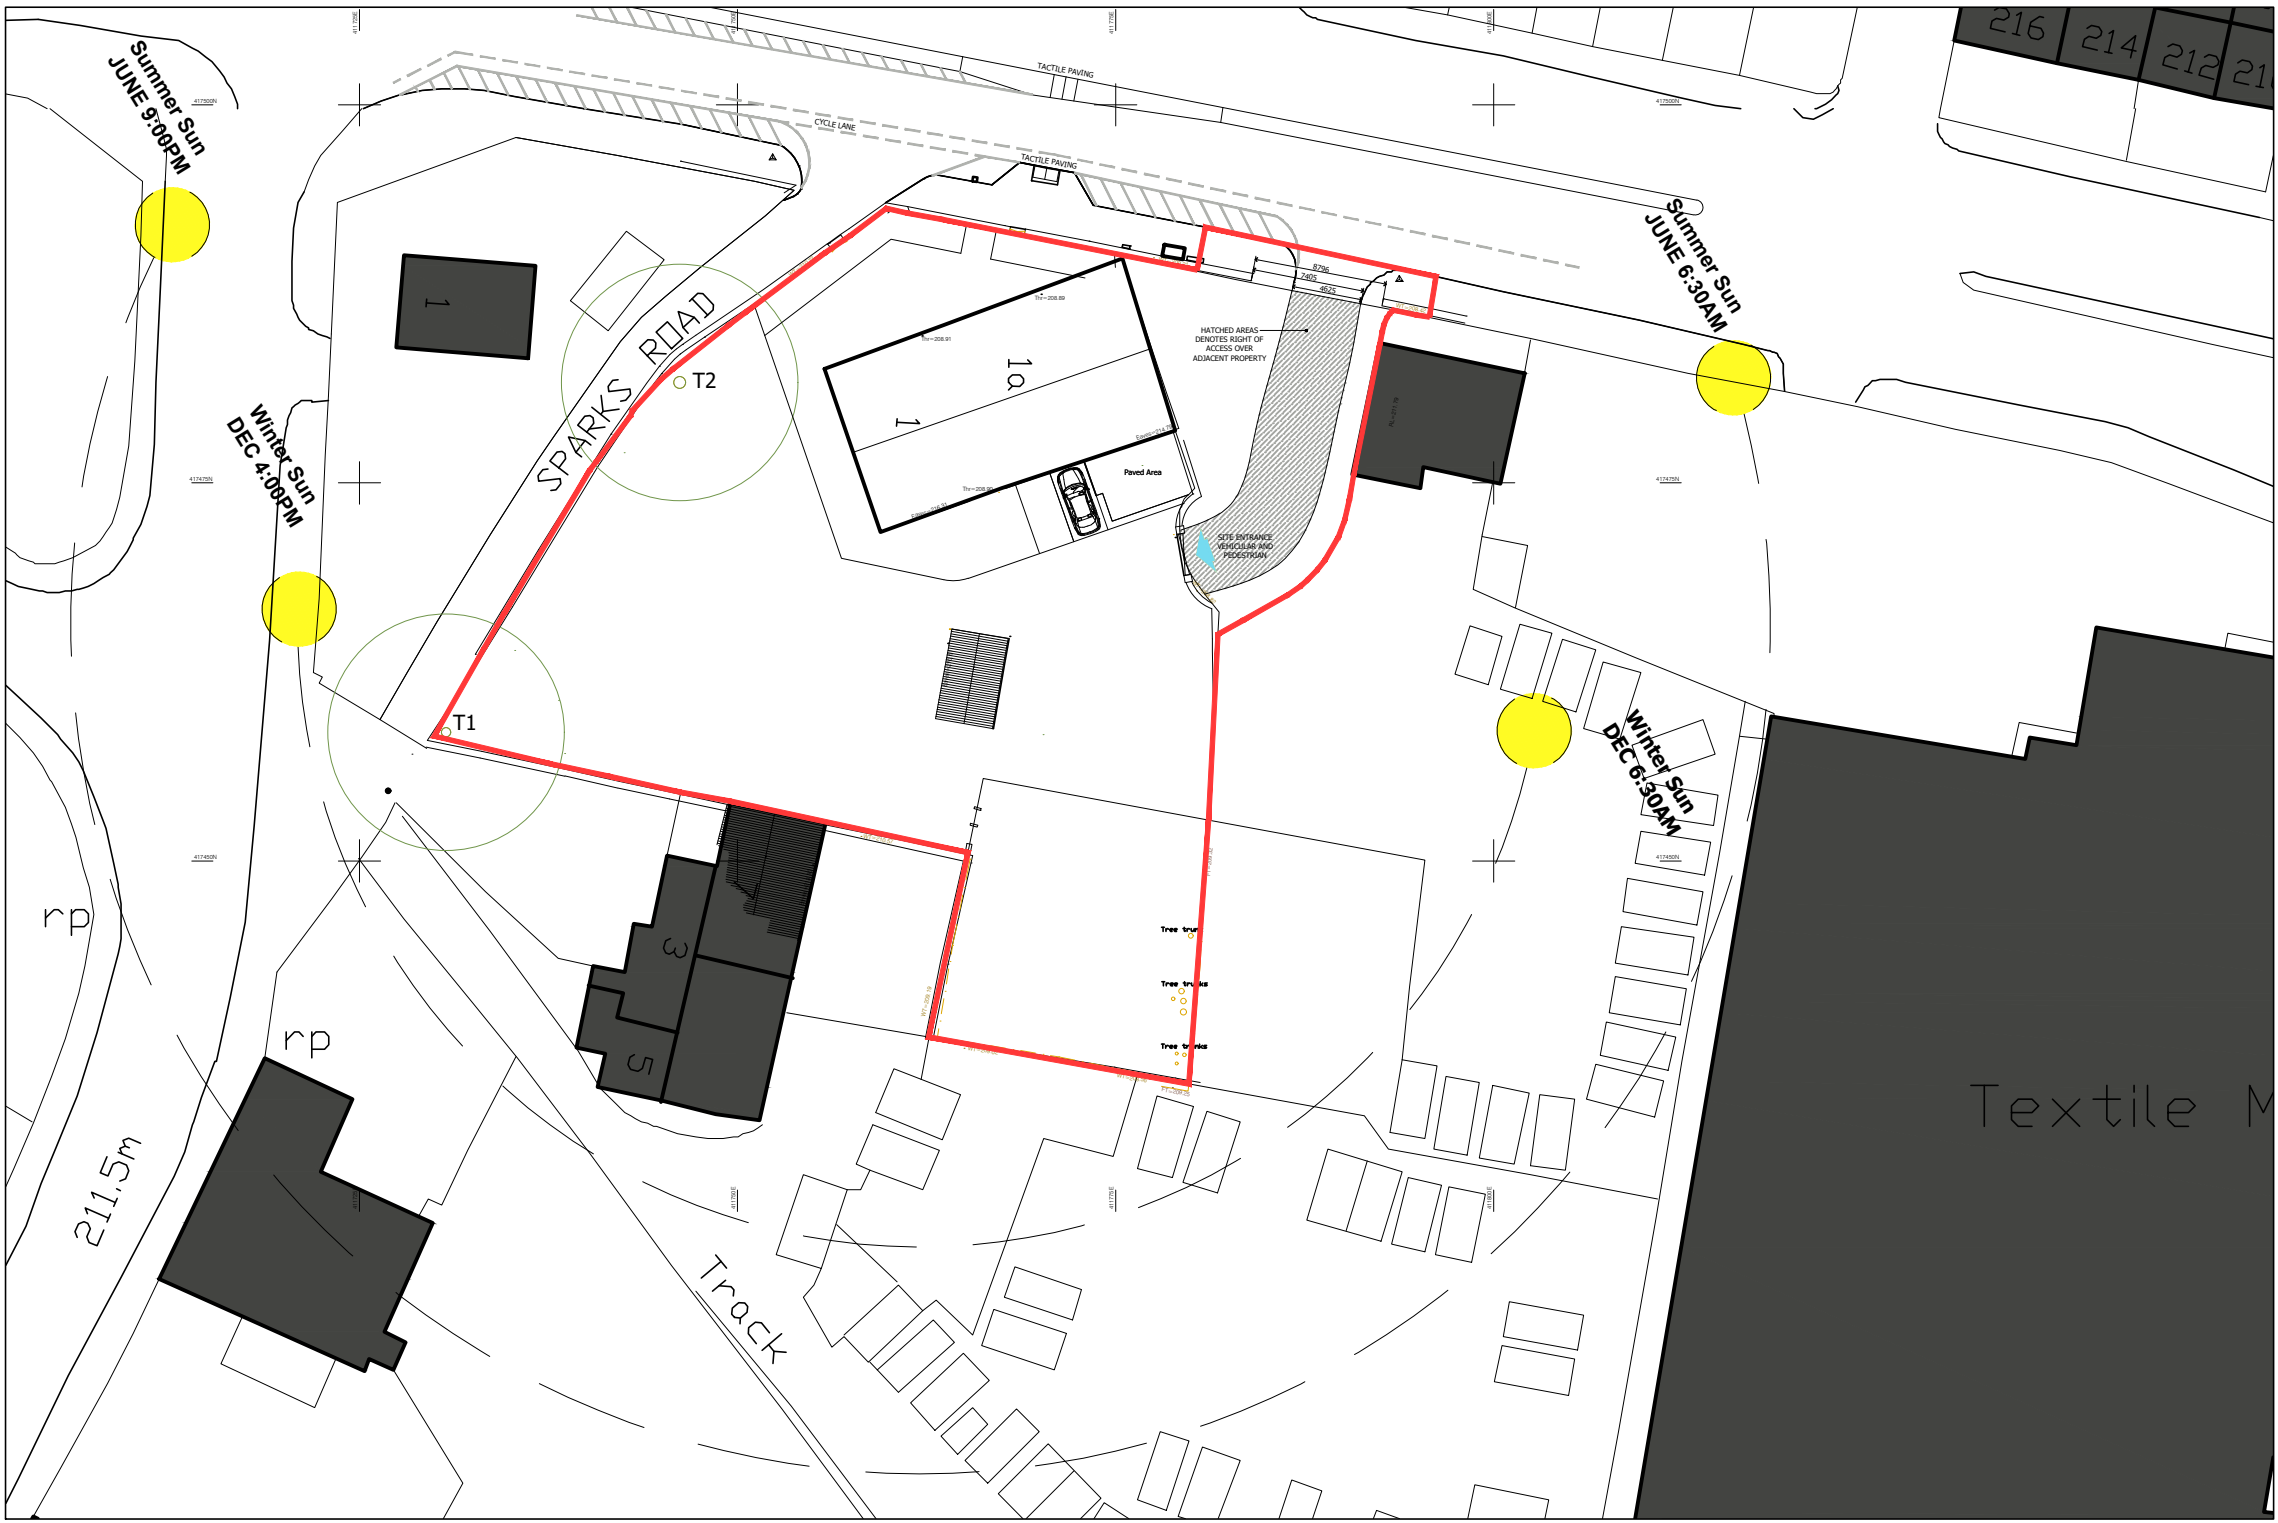


2. Existing Site Layout

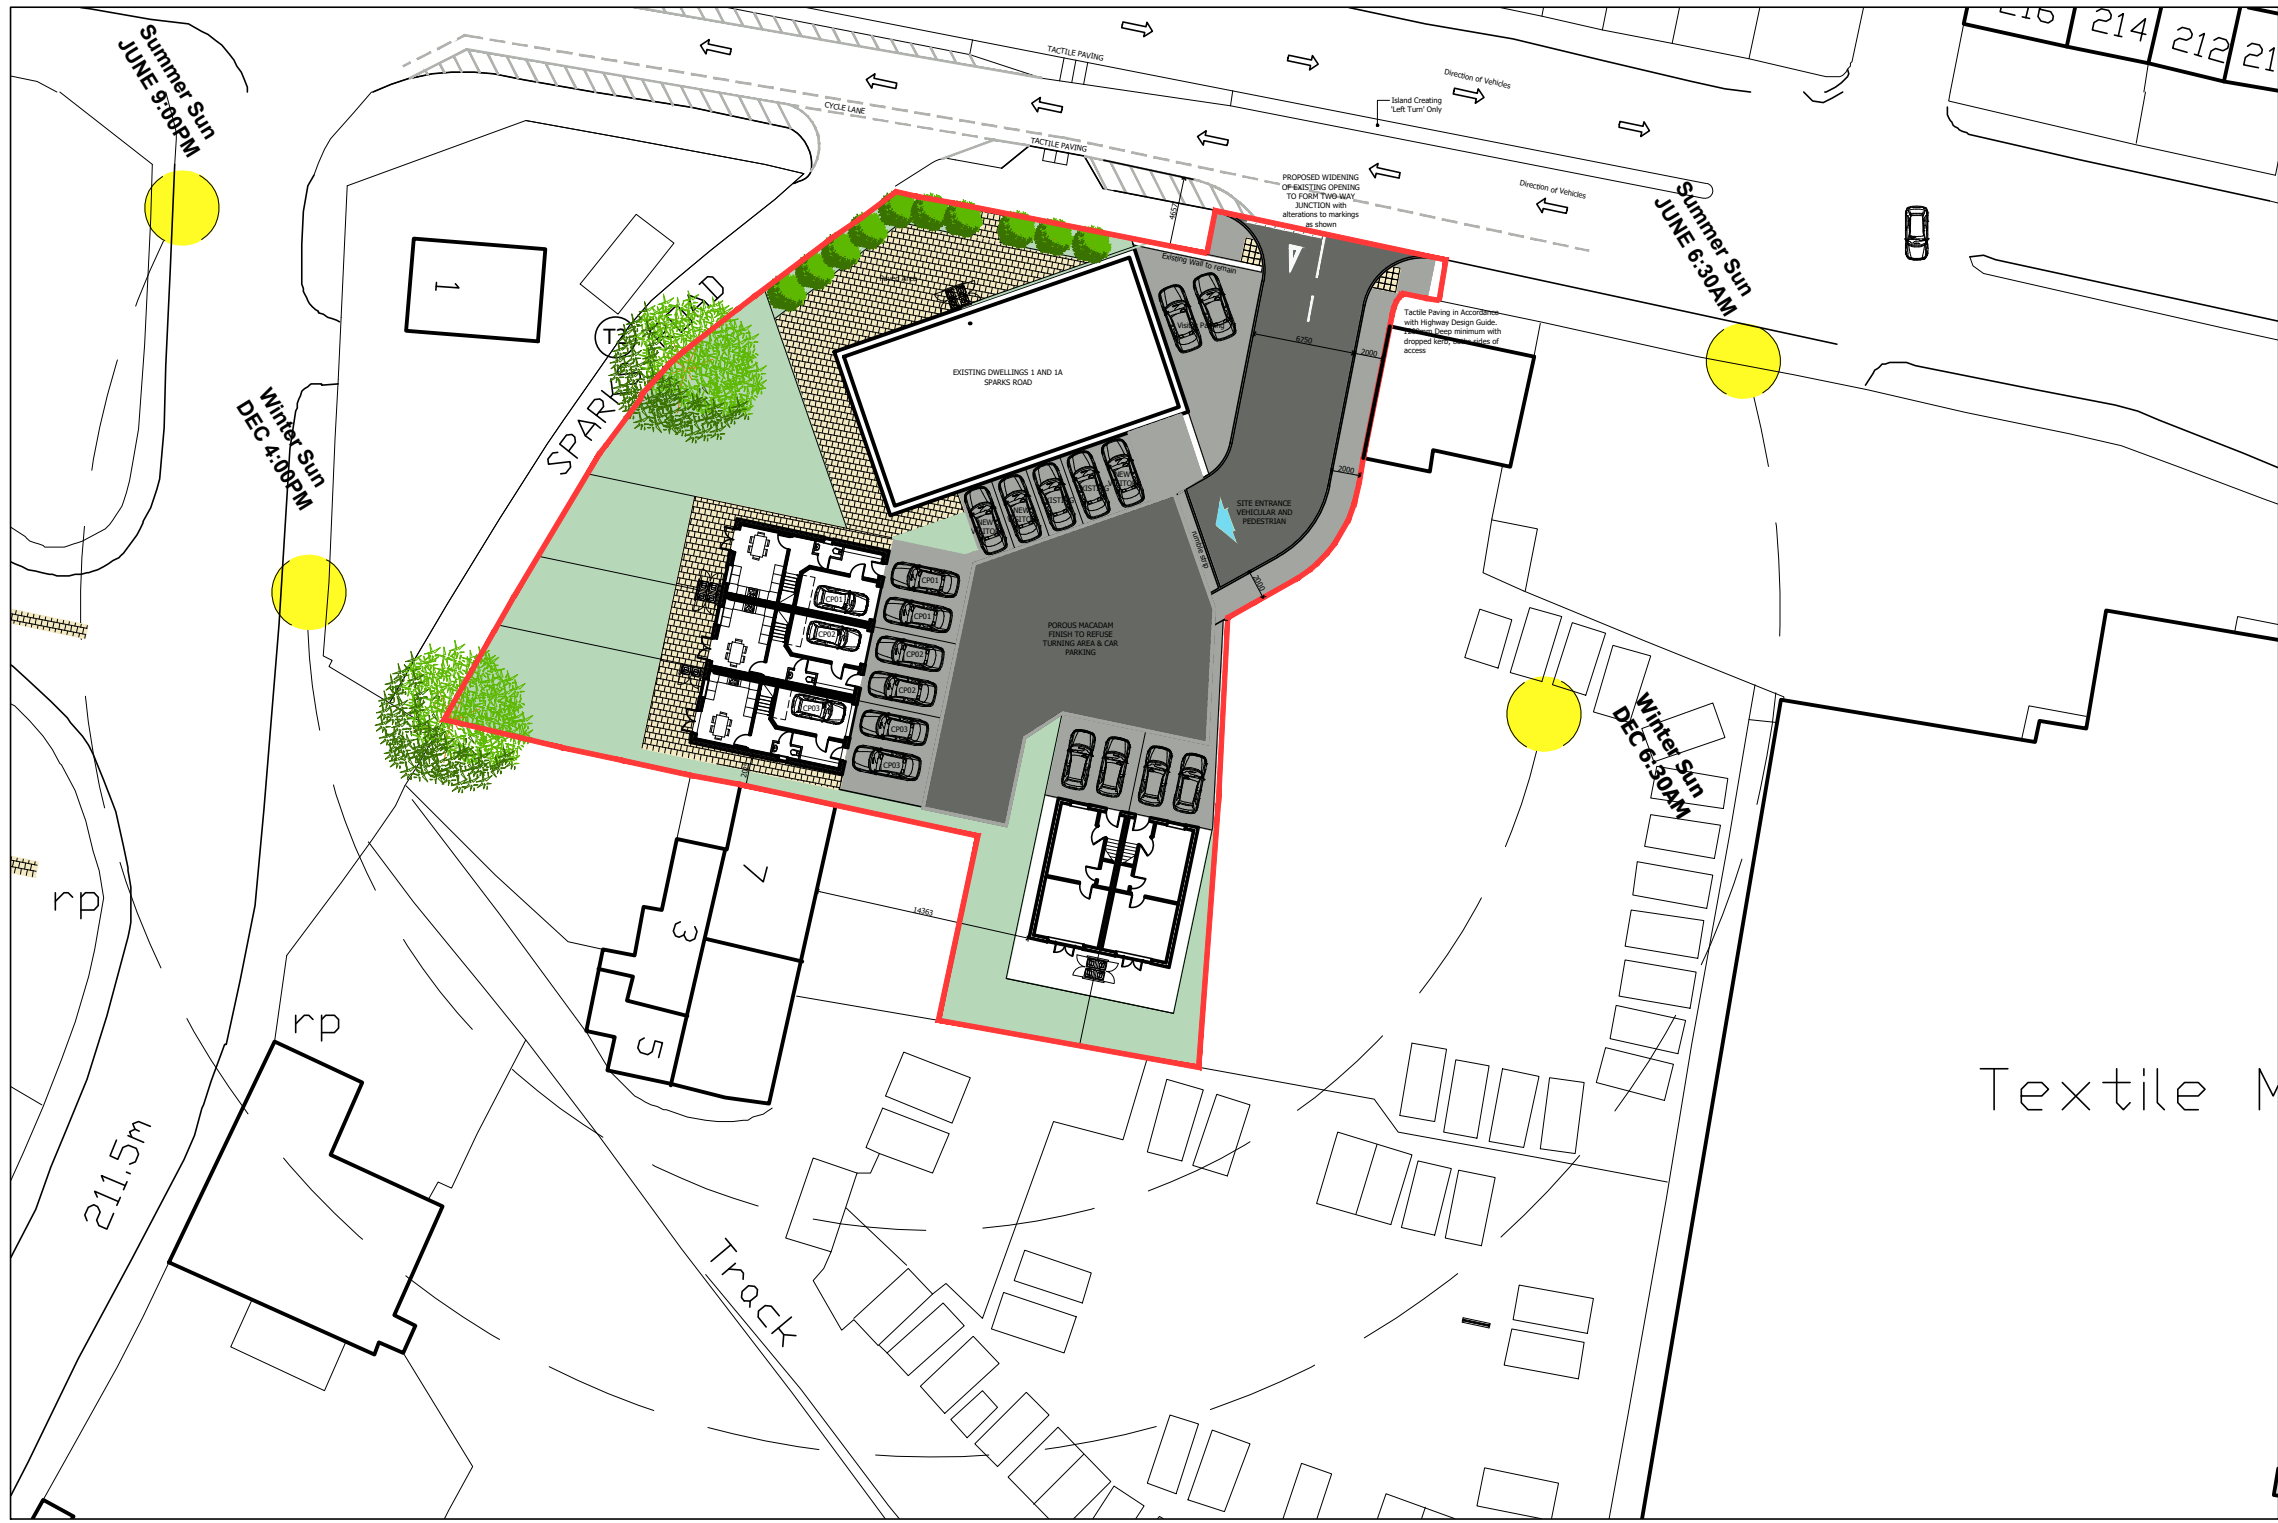

3. Proposed Site Layout



4. Proposed Site Layout

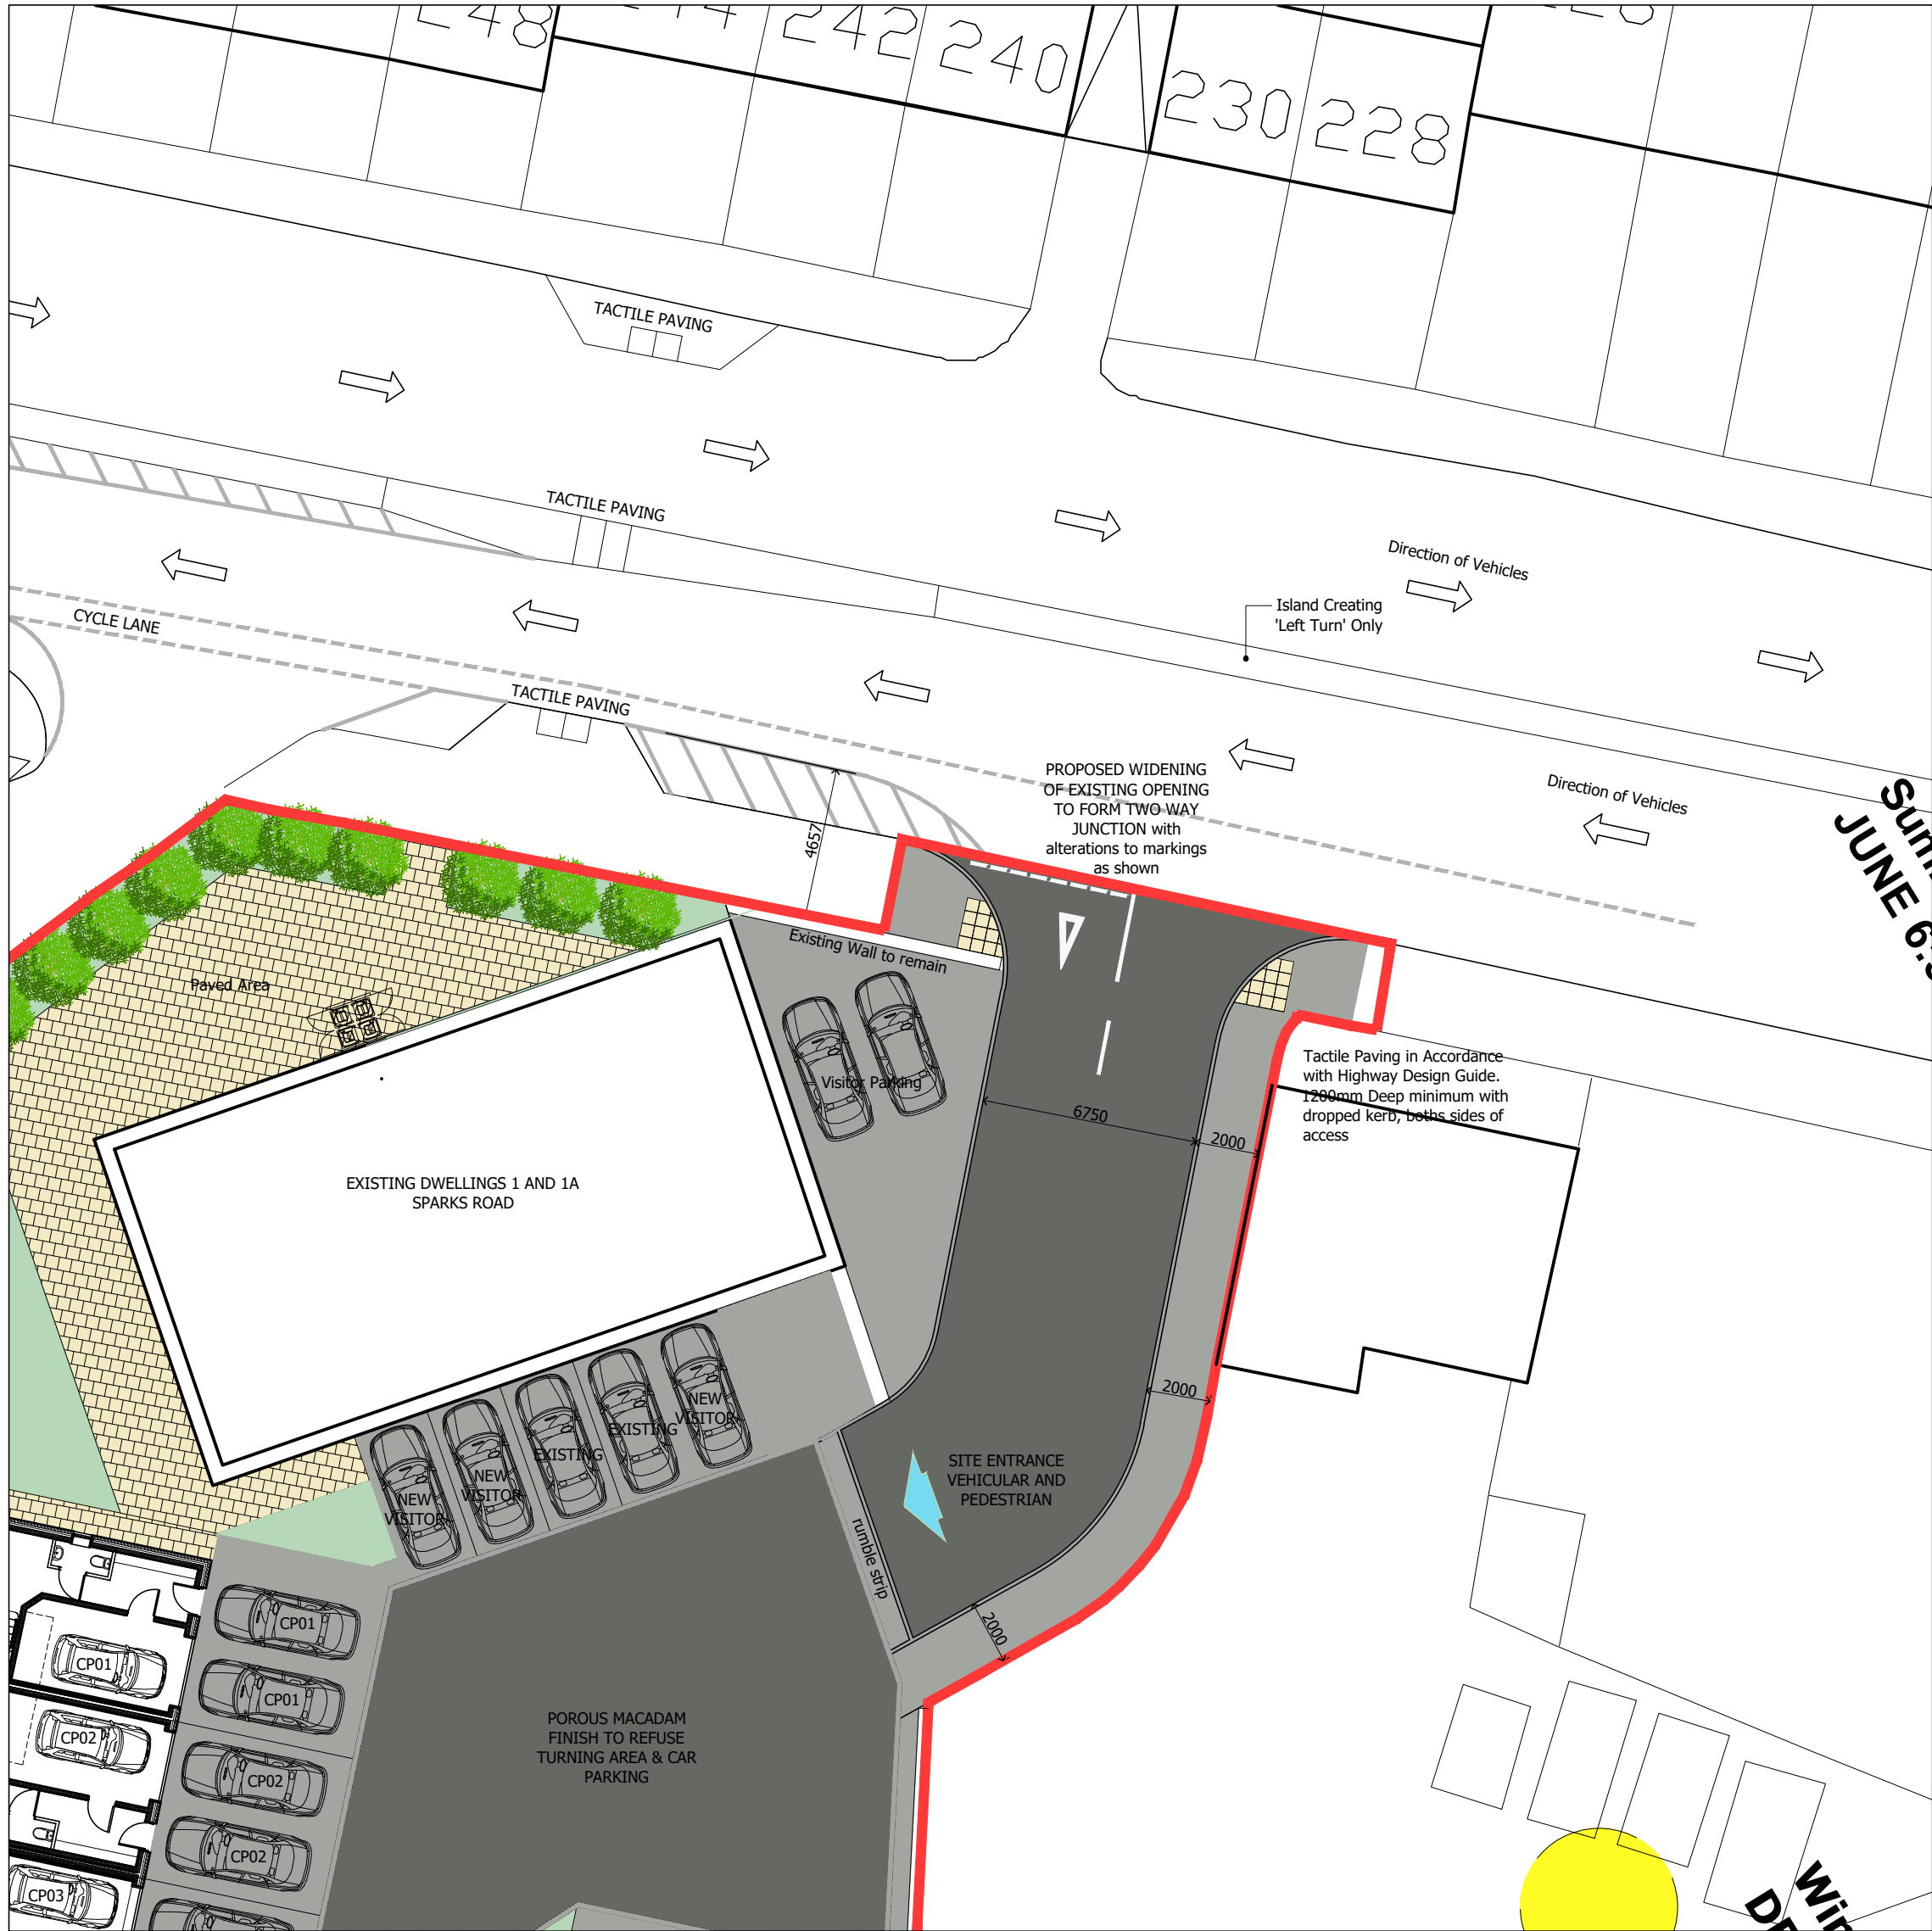

5. Proposed Highway Alterations