

1. Site Section - Through Listed Building

1.8m High Stone Wall & Fence - As Existing and Proposed Between 1 Sparks Road and Development Site



1.8m nominal High Stone Wall - As Existing and Proposed Wall to Sparks Road



4. Proposed Site Layout



2m High Stone Wall - As Existing and Proposed Boundary to Haulage Yard



1.6m nominal High Stone Wall - As Existing and Proposed



2m High Stone Wall - As Proposed Boundary to Number 7

2m High Stone Wall - As Proposed Boundary to Haulage Yard currently has stone wall as shown in background of picture



DME Group Ltd
21A Phoebe Lane Industrial Estate,
Phoebe Lane, Halifax, HX3 9EX

T. +44 0300 303 3168
E. hello@drawmyextension.co.uk
W. www.drawmyextension.co.uk


All work to be carried out in accordance with the requirements of the Building Regulations and the Water Authority Regulations currently in force.

Do not scale from this drawing. DME to be notified of any discrepancies.

Verify relevant dimensions on site before commencing work or preparing shop drawings.

This drawing is copyright.

REV	DATE	AMENDMENT

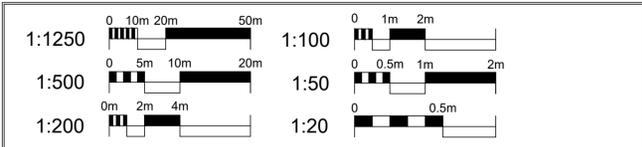

PROJECT
Proposed Development
Land at 1 & 1a Sparks Road
Huddersfield, HD3 4BX
DRAWING TITLE
Site Section & Boundary Schedule

PROJECT NO.	DRAWING NO.	REVISION
22216	07	F
STATUS PLANNING SUBMISSION		
SCALE @ A1 1:50	DATE Nov 22	DRAWN SS