


1. Site Location Plan
Scale 1:1250




2. Existing Site Layout
Scale 1:500

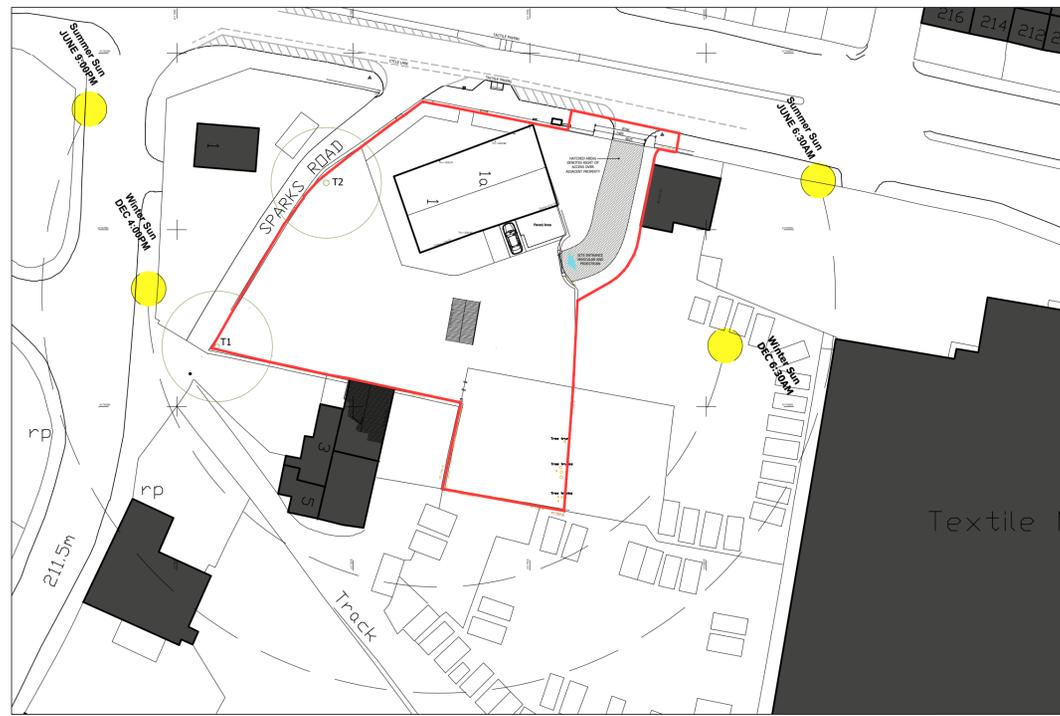

3. Proposed Site Layout
Scale 1:500



4. Proposed Site Layout
Scale 1:250

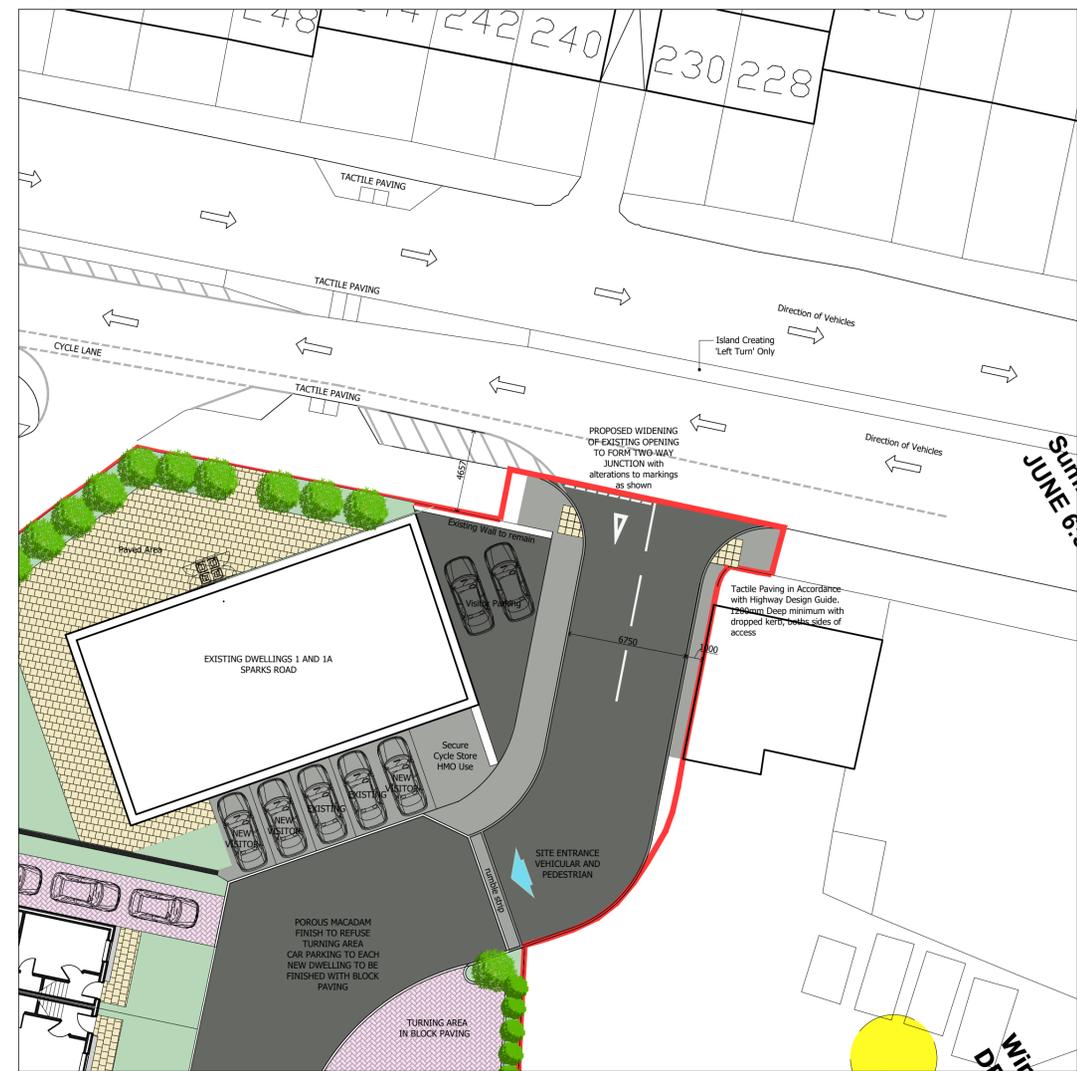

5. Proposed Highway Alterations
Scale 1:200

REV	DATE	AMENDMENT
C	30.08.23	Access & parking amended
D	27.09.23	Footpath to site amended
E	04.01.24	Units reduced to 4no.

