


1. Site Location Plan  
Scale 1:1250




2. Existing Site Layout  
Scale 1:500

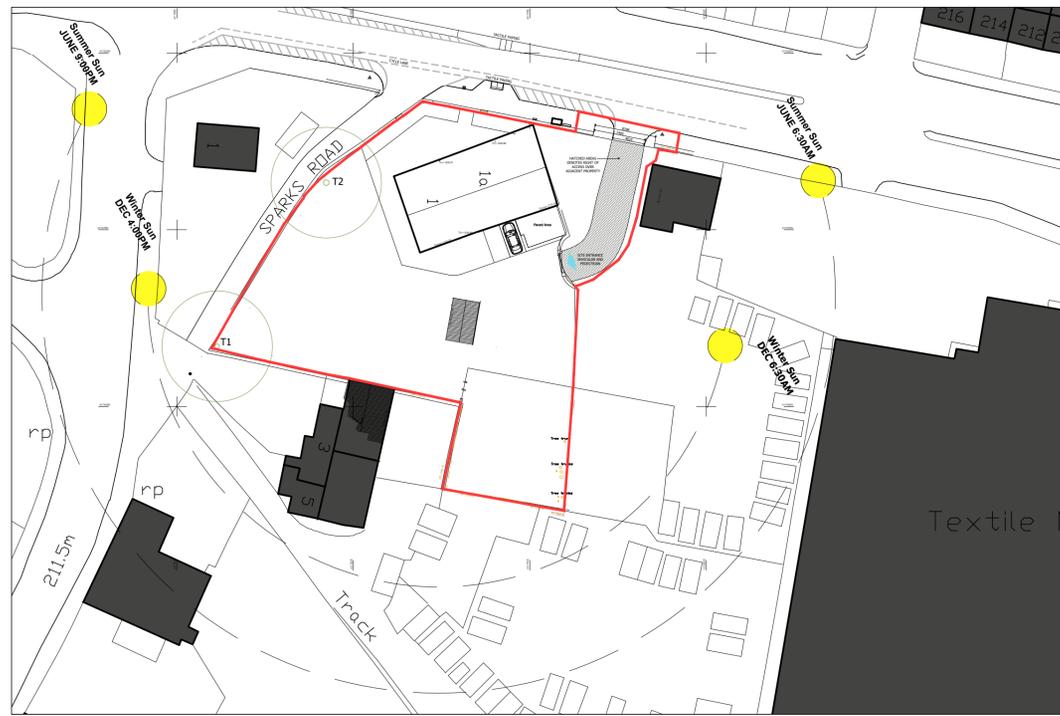

3. Proposed Site Layout  
Scale 1:500



4. Proposed Site Layout  
Scale 1:200

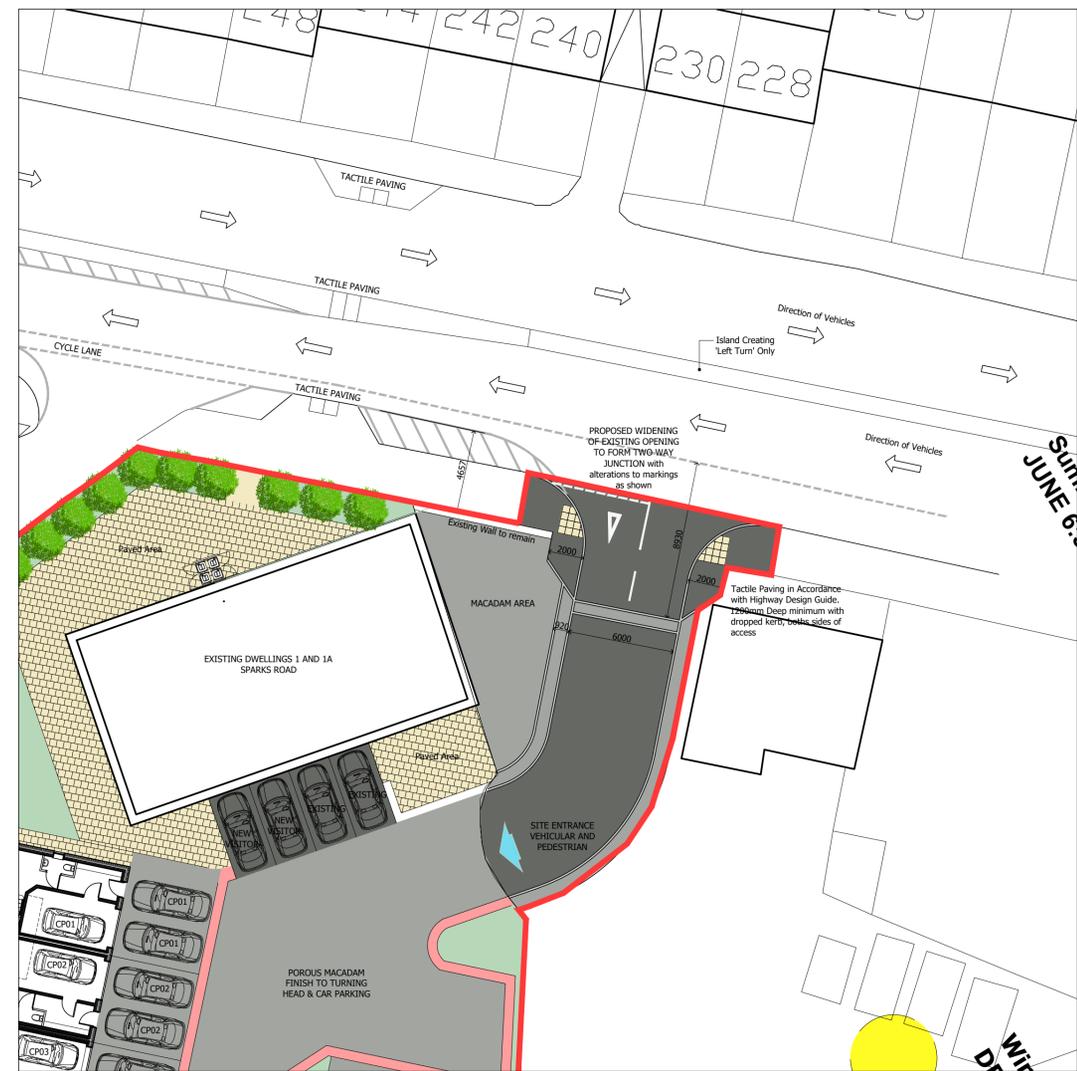

5. Proposed Highway Alterations  
Scale 1:200

| REV | DATE | AMENDMENT |
|-----|------|-----------|
|     |      |           |

