



1. Proposed Second Floor Layout
Scale 1:50

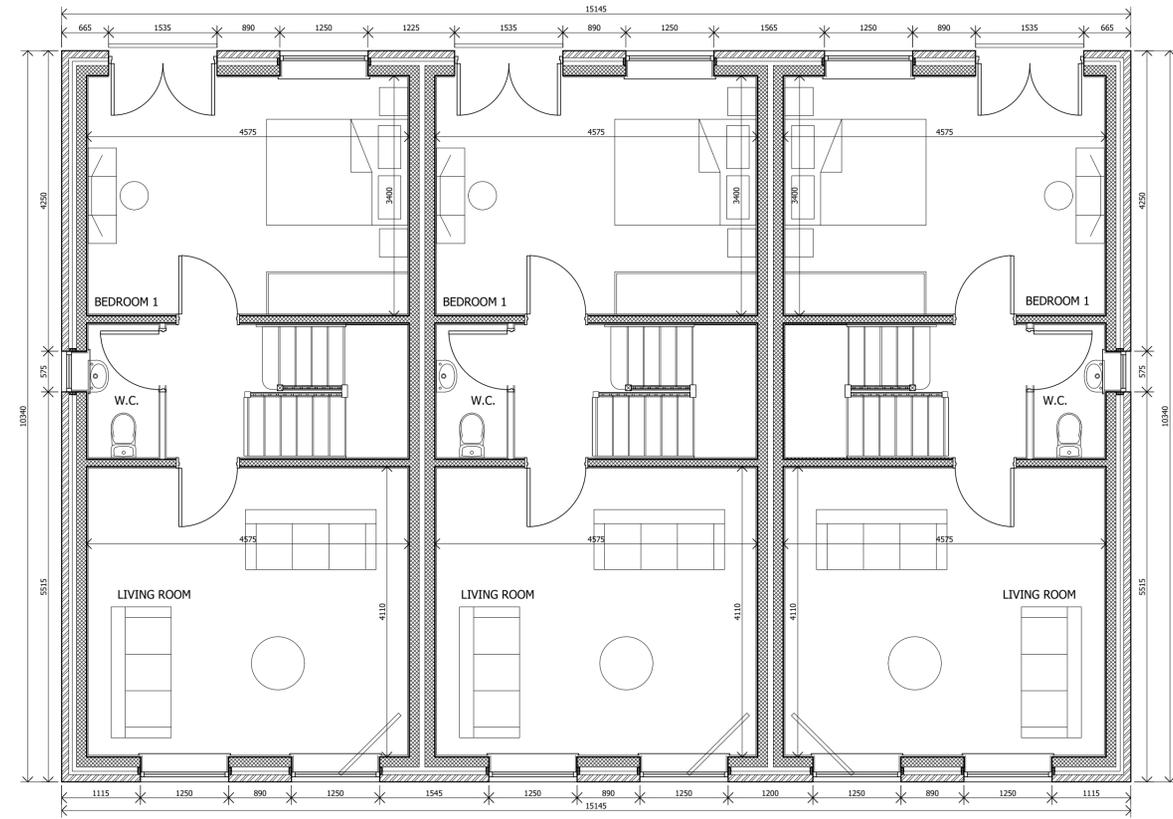

2. Proposed First Floor Layout
Scale 1:50

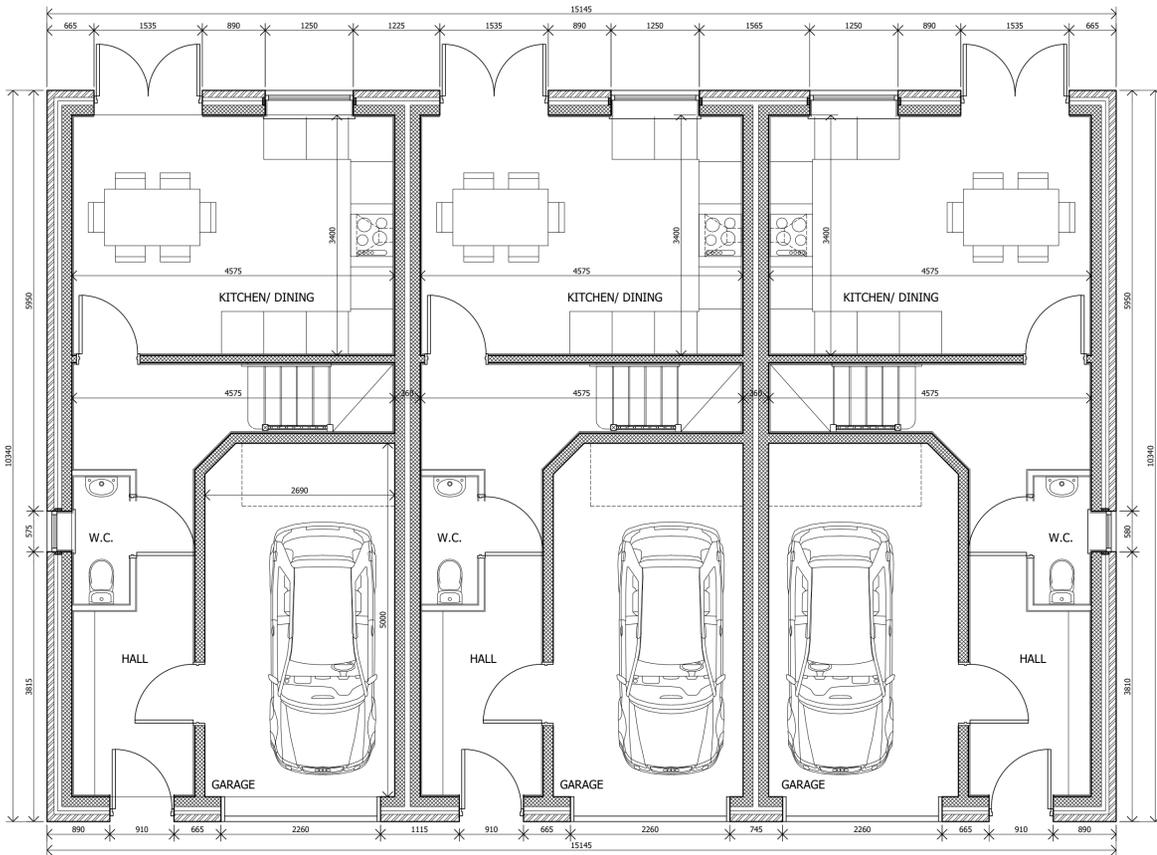

3. Proposed Ground Floor Layout
Scale 1:50

REV	DATE	AMENDMENT

