




1. Proposed Roof Layout
Scale 1:50

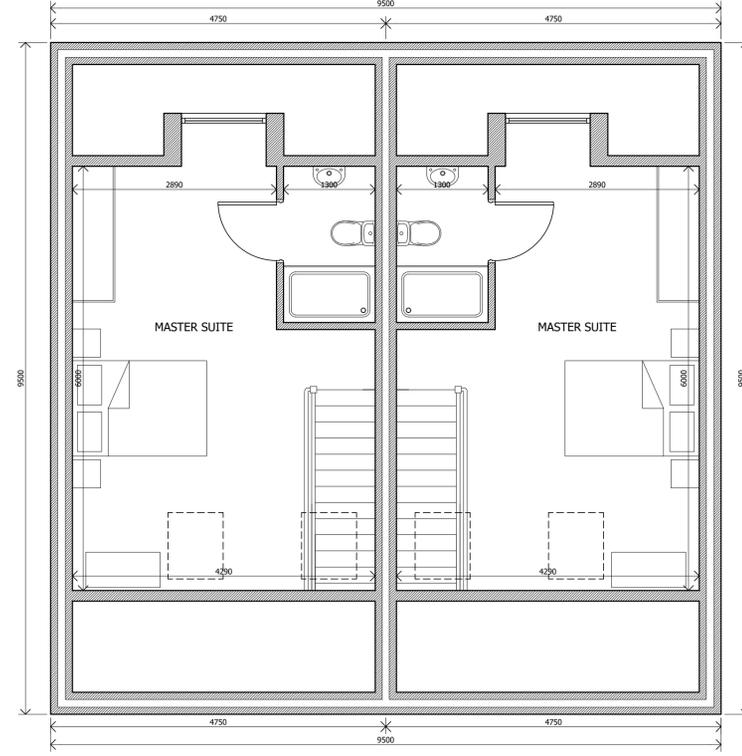

2. Proposed Second Floor Layout
Scale 1:50

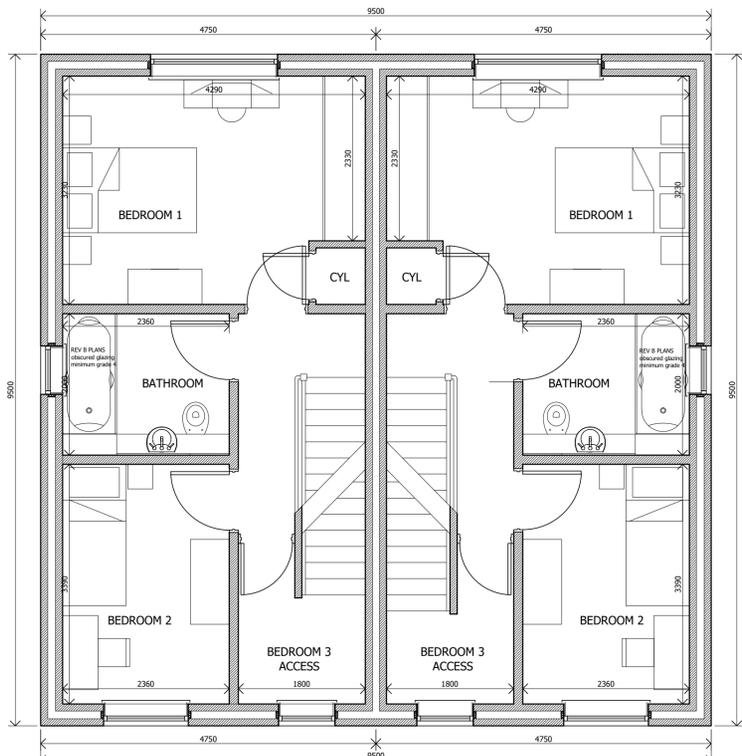

3. Proposed First Floor Layout
Scale 1:50

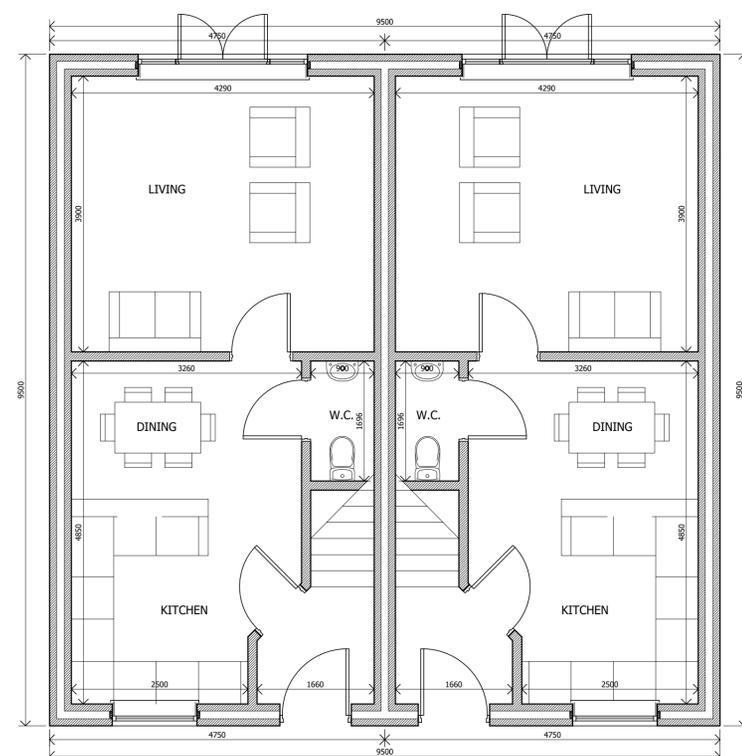

4. Proposed Ground Floor Layout
Scale 1:50

| REV | DATE | AMENDMENT |
|-----|------|-----------|
| | | |

