

## Denby Dale Cricket Club

### Alteration to make small patio area

The present tarmac slope behind the gates on Cuckstool Road to be raised, with a tarmac finish, at the bottom end, to allow an area to site picnic tables.

The present slope is at a 6 degree angle and is surrounded by a 100mm kerb stones making people step up off the tarmac onto a flagged area.

The proposal is to introduce a 180mm step at the bottom, for people to step down onto the flagged area, to allow a new surface with a slope at an angle of 2 degrees running 3000mm back up the slope.

Quote I have received is to cut back and excavate a 3m x 6.5m area disposing of all waste off site and put in place reclaimed York stone kerbs making hardstanding with a new 7inch (180mm) step onto the new area. Infill with MOT type 1 crushed limestone and compact. Supply and lay AC20 binder course tarmac and top with 6mm dense tarmac surface course.

SIDE ELEVATION


NEW TARMAC BASE

NEW STONE STEP


PRESERV FRAGS

PRESERV KERB STONE


TARMAC

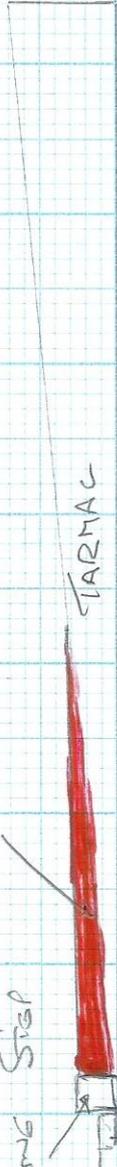

CURBSTONE RAILS GATES

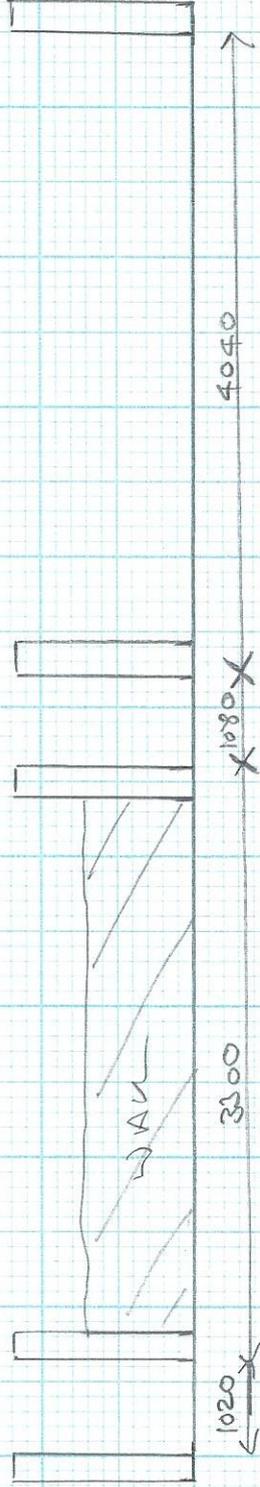

Chestnut Road

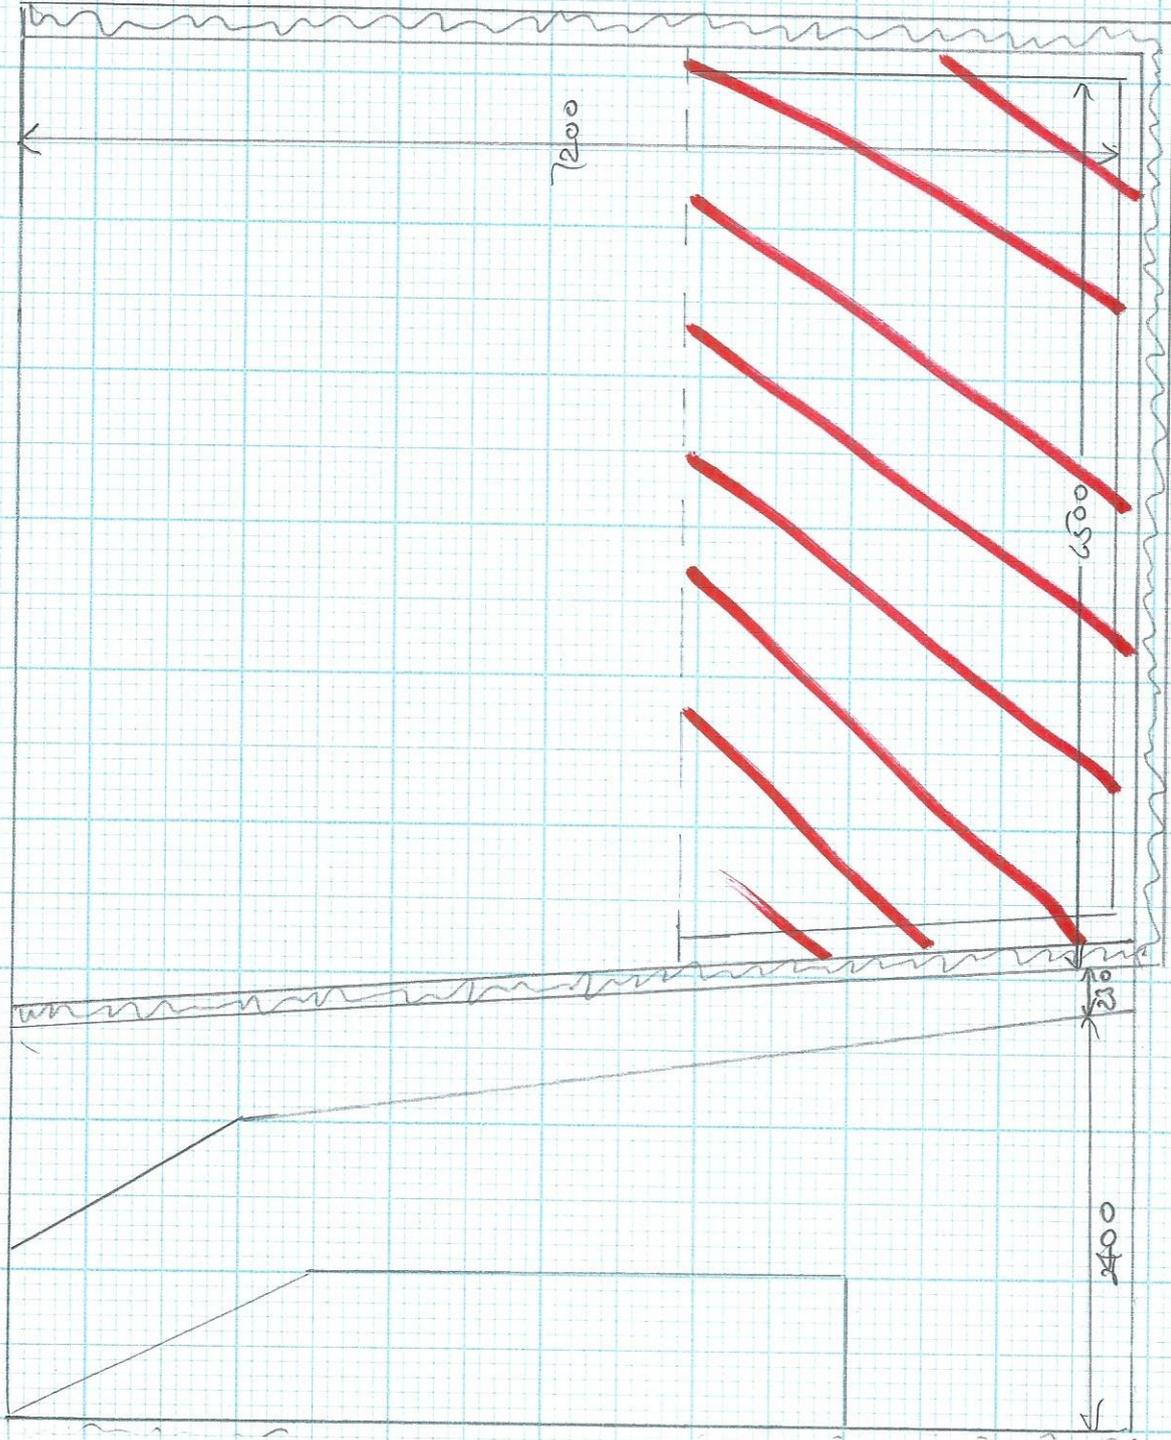

Flags



PLAYERS WANTED  
HANDBALL  
SOFTBALL

CUCKSTOOL ROAD

