



North East Elevation 1:100

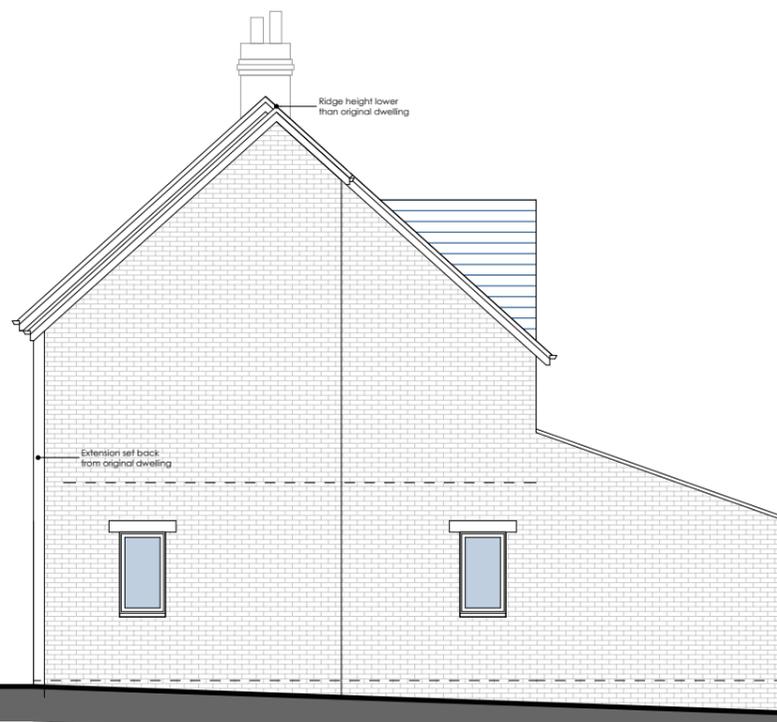


North West Elevation 1:100




South West Elevation 1:100

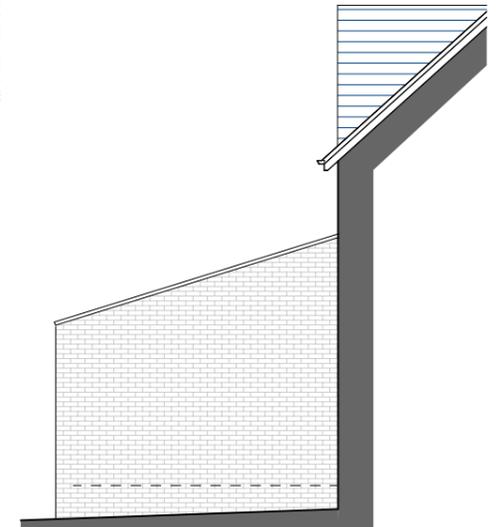


South East Elevation 1:100

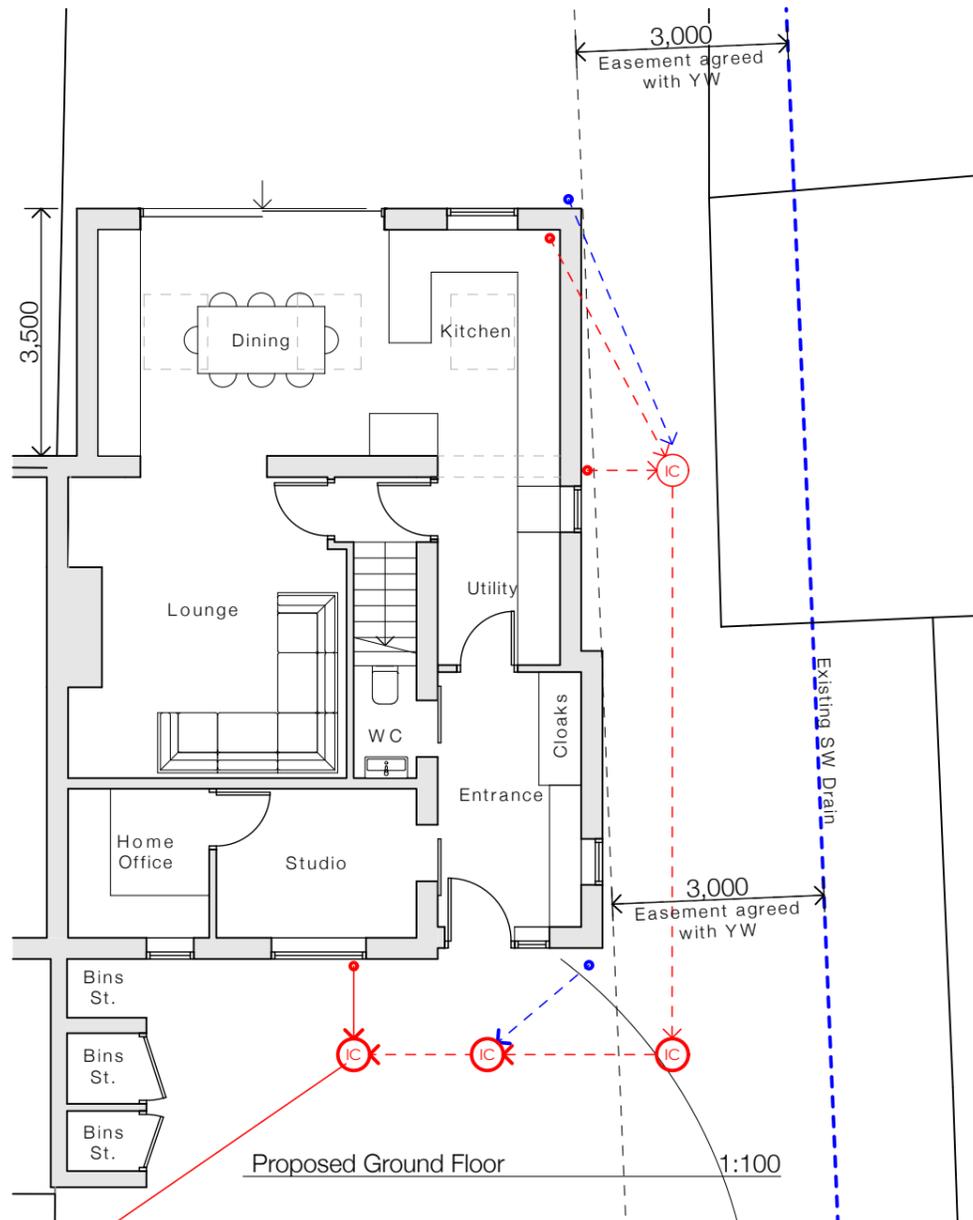

Proposed Ground Floor 1:100

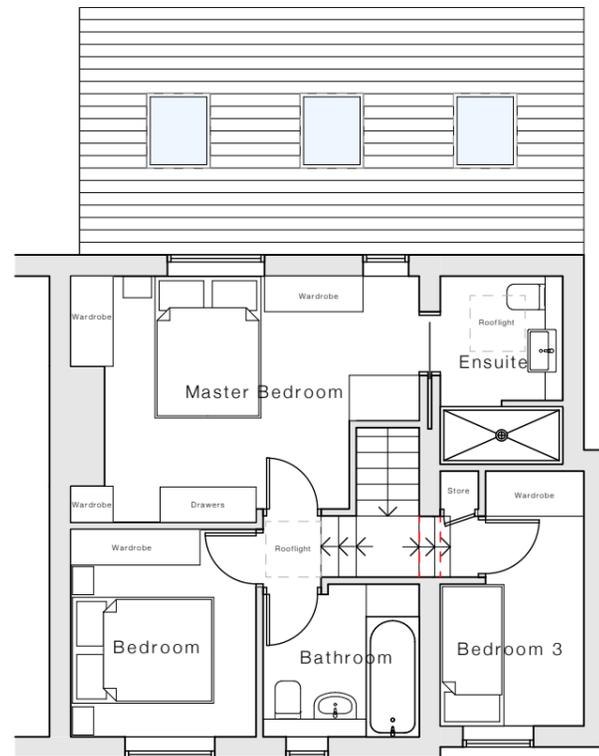

Proposed First Floor 1:100

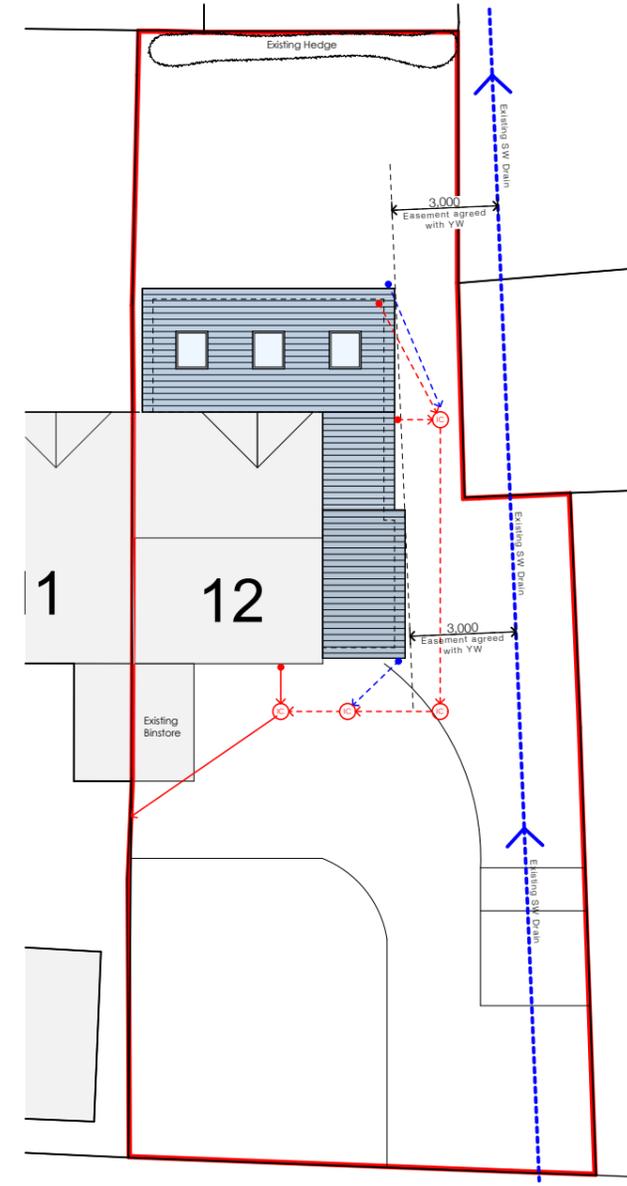

Proposed Roof Plan 1:200

B	Notes Added	Mar 23
A	Update to latest scheme	Mar 23
Rev		Date
Drawing Proposed Plans and Elevations		
Drawing no:	Rev	Date
0110/2017 - 05	B	Oct 22
		Scale @ A3 1:100, 1:200 & 1:500
Client Jayne and Gareth Clegg		
Job title Extension & Refurbishment of Existing Dwelling, 12 Highroyd, Lepton, Huddersfield		