



North East Elevation 1:100

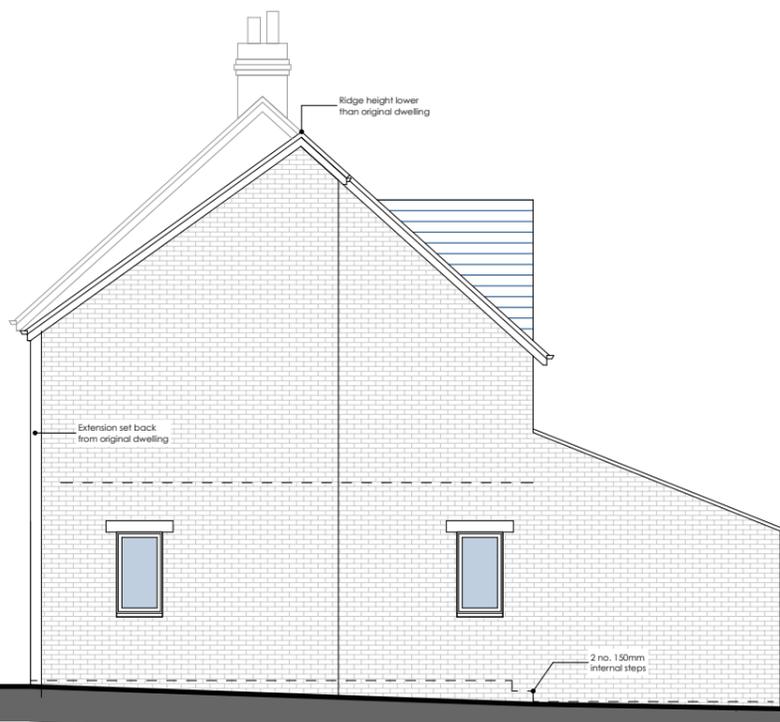



North West Elevation 1:100




South West Elevation 1:100

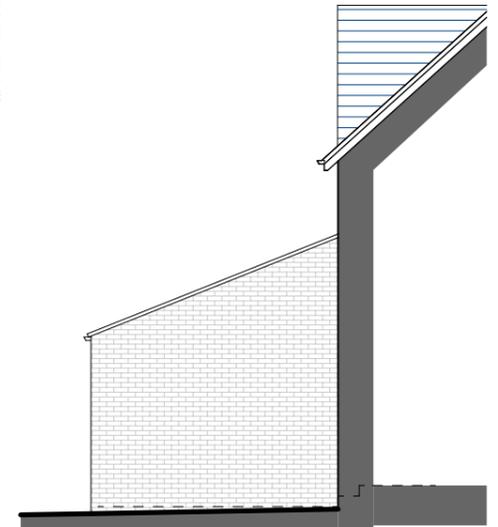


South East Elevation 1:100

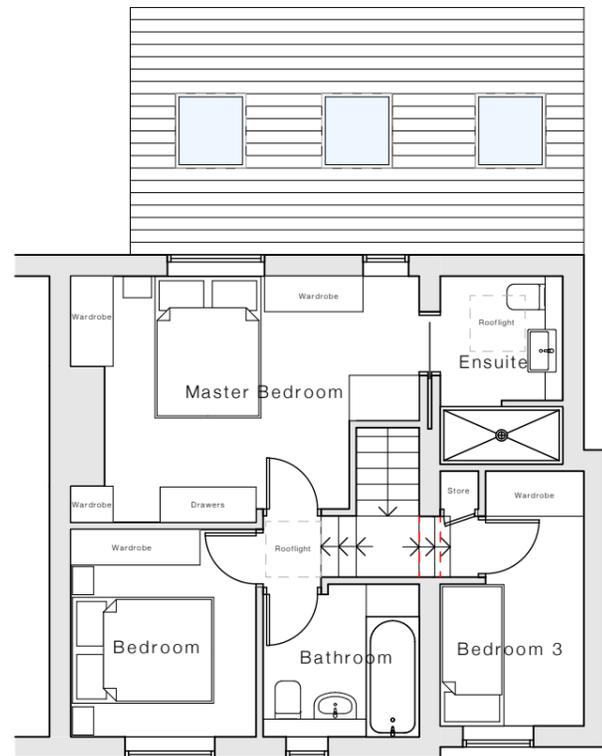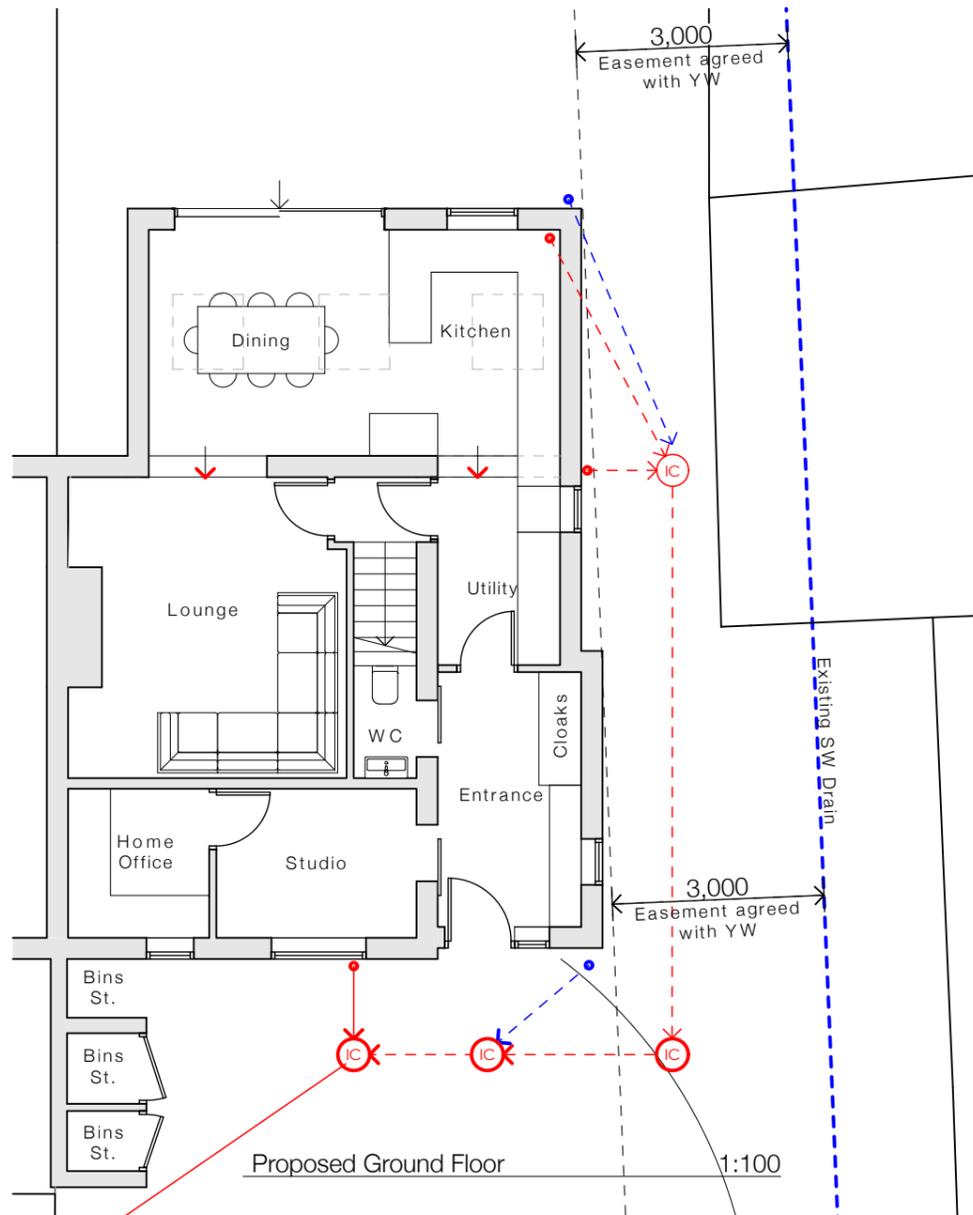

Proposed First Floor 1:100

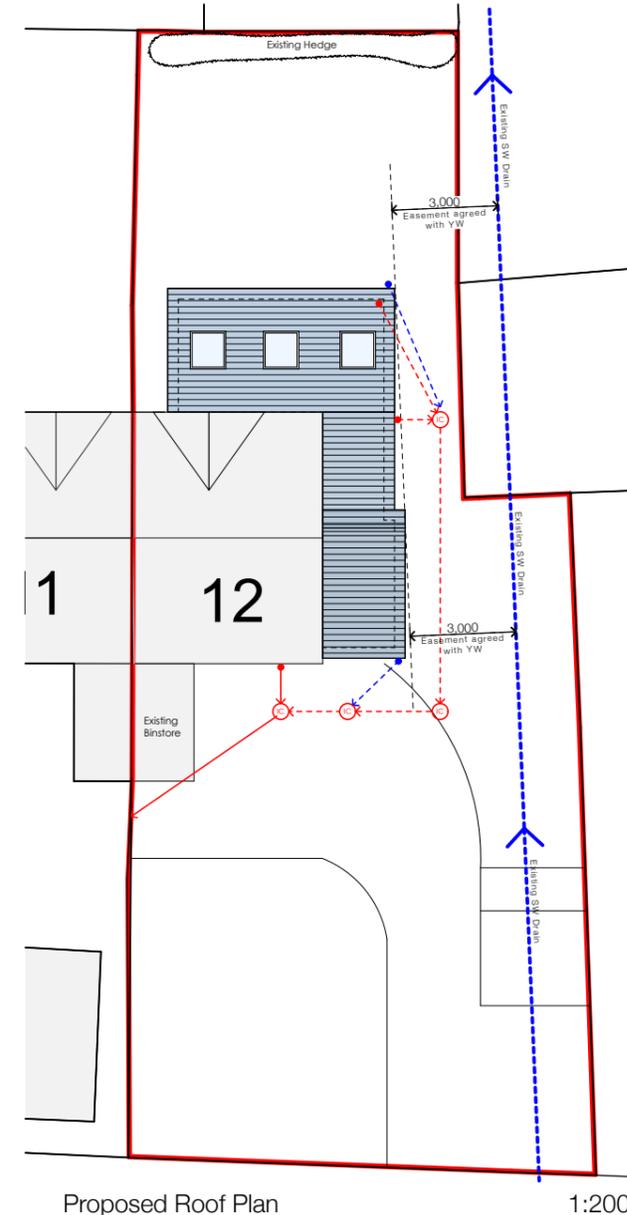

Proposed Roof Plan 1:200

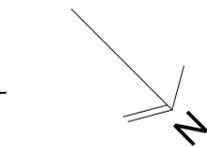

Rev	Date	Scale @ A3
C	Updated to KMC comments	May 23
B	Notes Added	Mar 23
A	Update to latest scheme	Mar 23
Rev	Date	Scale @ A3
		1:100, 1:200 & 1:500
Drawing Proposed Plans and Elevations		
Drawing no: 0110/2017 - 05		
Rev	Date	Scale @ A3
C	Oct 22	1:100, 1:200 & 1:500
Client Jayne and Gareth Clegg		
Job title Extension & Refurbishment of Existing Dwelling, 12 Highroyd, Lepton, Huddersfield		