


Right window (looking outside in)



Fret cut sign to be manufactured from 3mm aluminium composite with an 80mm depth. If we made the depth any less, you would see LED spotting from the back board which will be screwed to the wall above each window.

Once the LED back board has been fitted, a top and bottom aluminium 90 degree angle will be attached to the wall for the tray to slide on.

Left window (looking outside in)

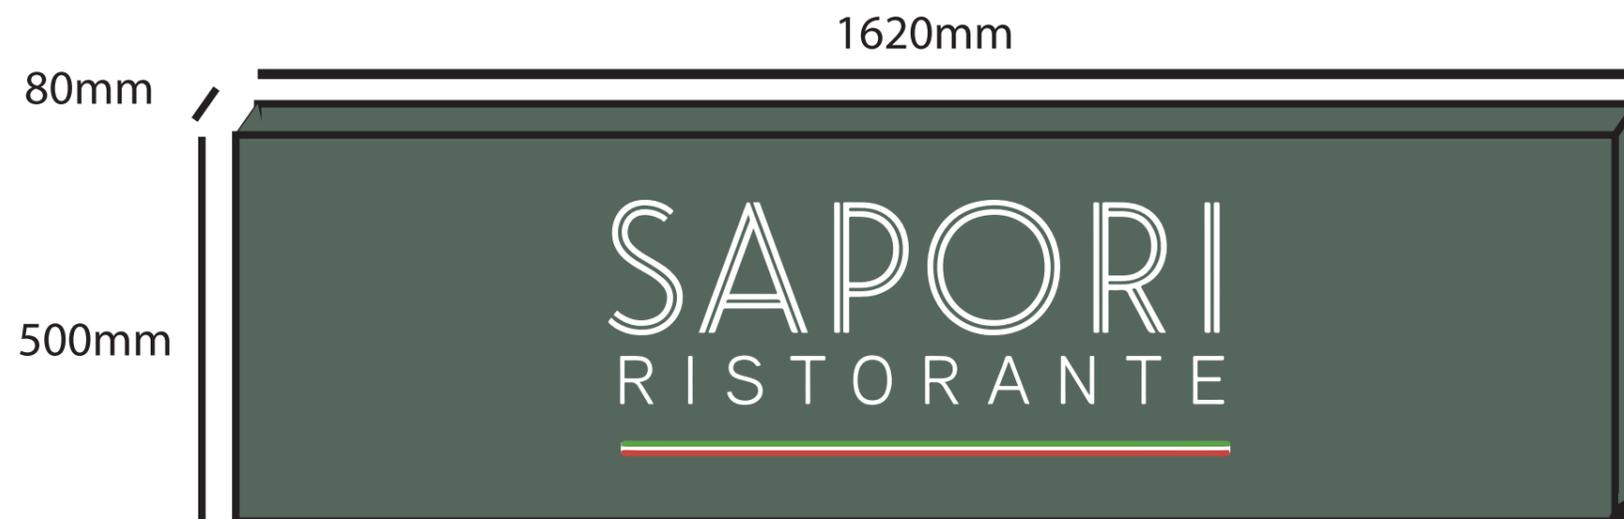

Both signs will be fitted directly above each window into the stone using concrete screws and thunder bolts. No plastic rawl plugs will be required.