




EAST ELEVATION - 1:100  
EXISTING

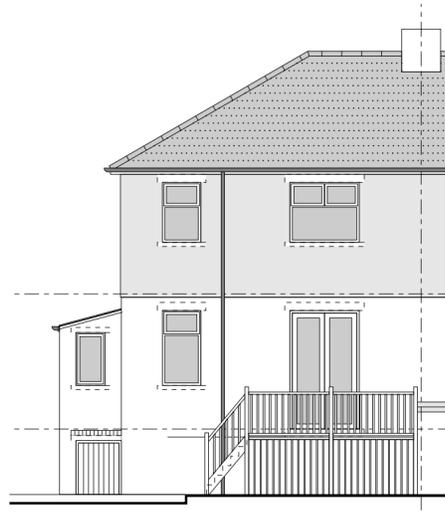


NORTH ELEVATION - 1:100  
EXISTING

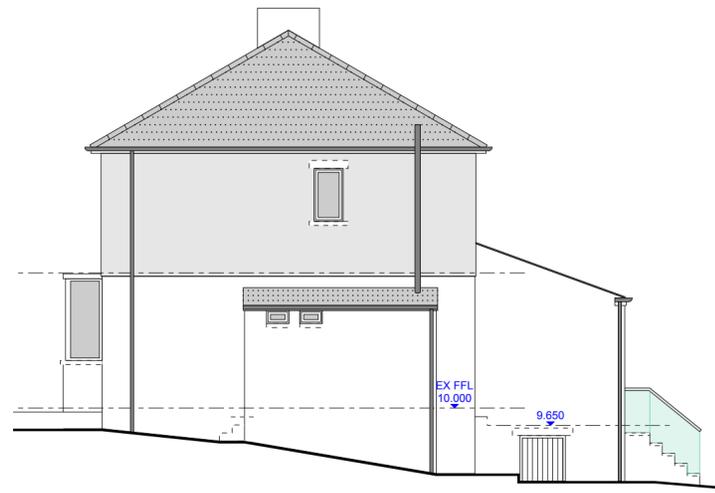


EAST ELEVATION - 1:100  
PROPOSED

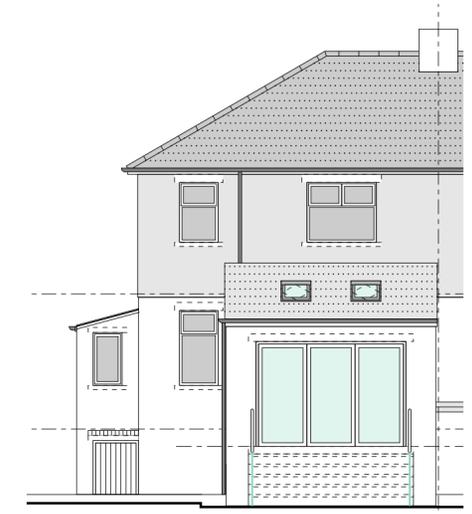

NORTH ELEVATION - 1:100  
PROPOSED

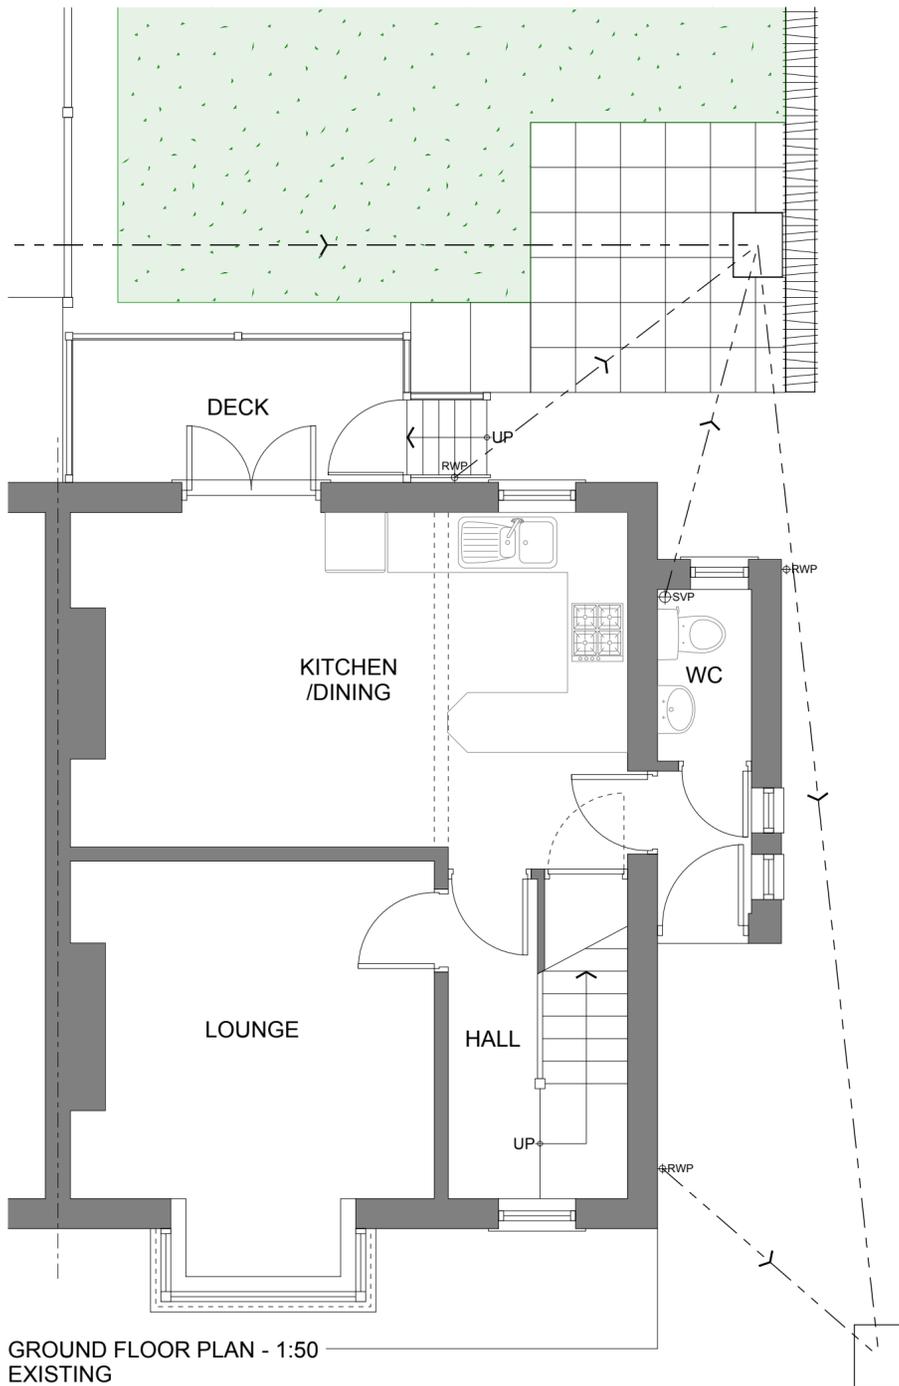

GROUND FLOOR PLAN - 1:50  
EXISTING

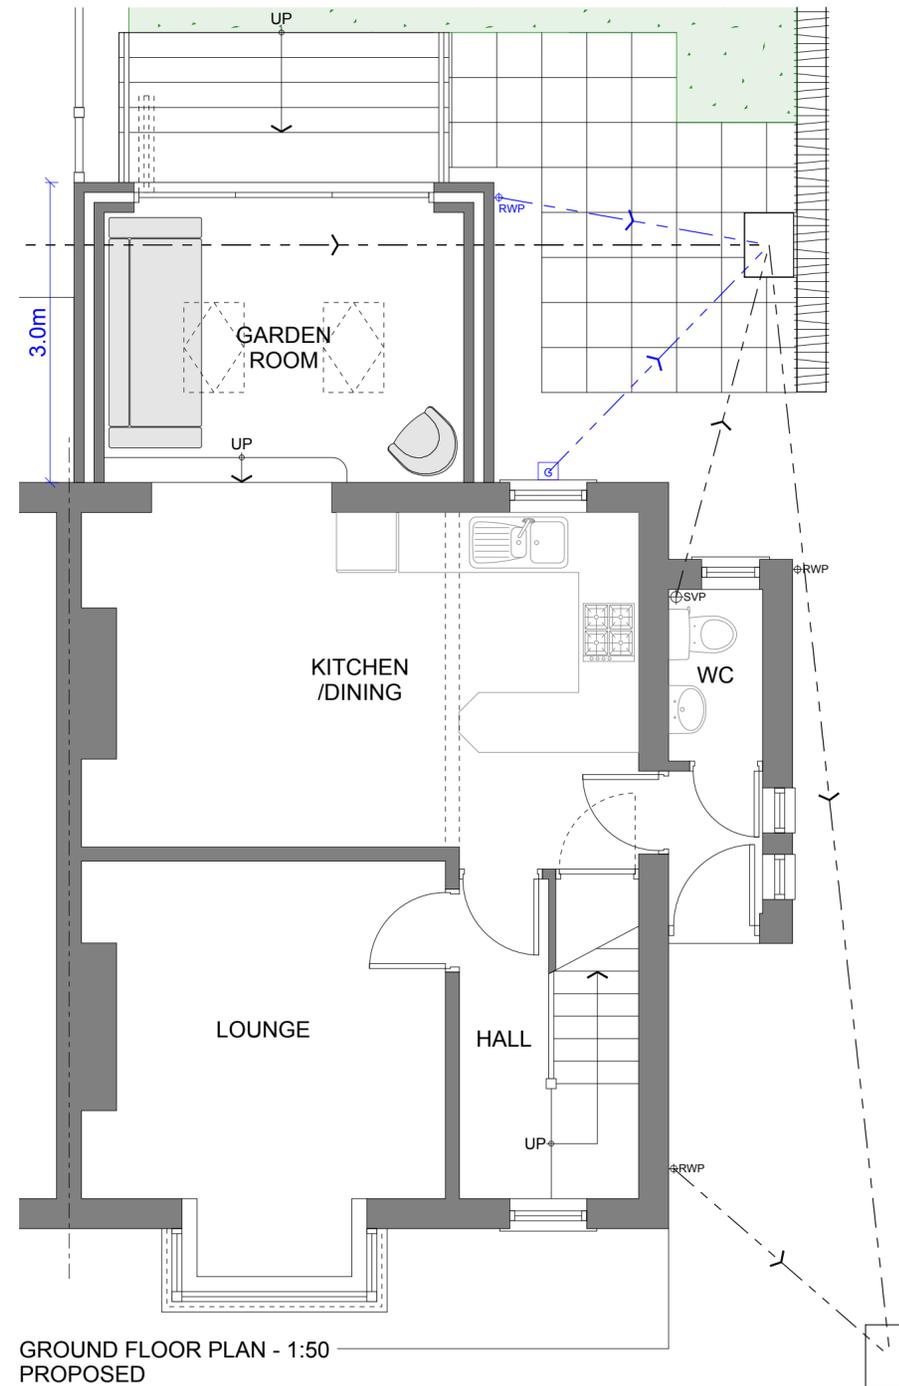

GROUND FLOOR PLAN - 1:50  
PROPOSED



CLIENT  
MR & MRS BRIERLEY

PROJECT  
16 RILEY LANE, KIRKBURTON

DRAWING TITLE  
GENERAL ARRANGEMENT DRAWING

JOB NO	DRG NO	REV	SCALE @ A2	DATE
WHPG 23/0026	02	B	AS	30 03 23

This drawing is the property and copyright of WHP Group Ltd, Stocks Moor, Huddersfield, Tel. 07780683755. Email: tom.edwards@waltonhorsfall.co.uk and must not be amended or reproduced without written consent. Use only figured dimensions, do not scale and report any anomalies.