



IF IN ANY DOUBT PLEASE ASK THE ARCHITECT FOR CLARIFICATION.  
 DO NOT SCALE FROM DRAWING. ALL DIMENSIONS TO BE CHECKED ON SITE.  
 THE COPYRIGHT FOR THESE DRAWINGS REMAINS THE PROPERTY OF THE ARCHITECT. THEY MUST NOT BE REPRODUCED IN ANY WAY WITHOUT THE ARCHITECT'S PRIOR WRITTEN CONSENT.

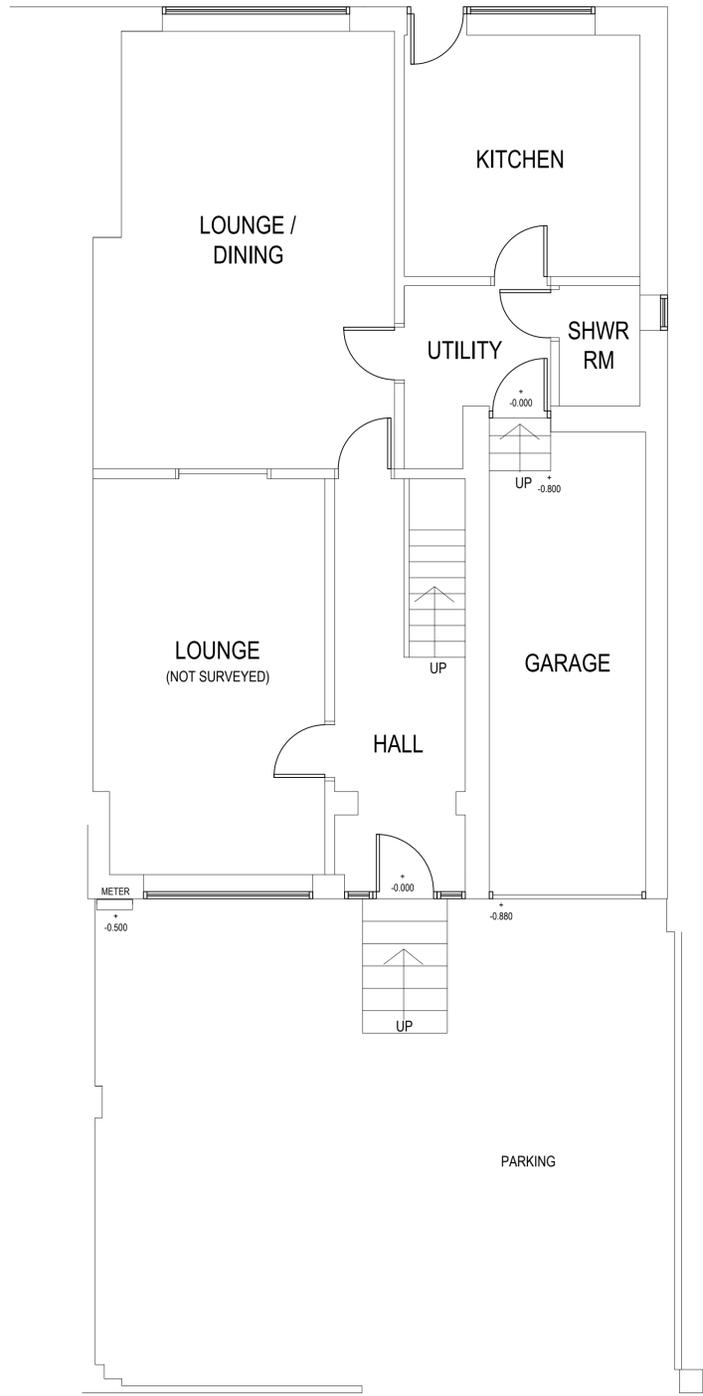

EXISTING FLOOR LAYOUT

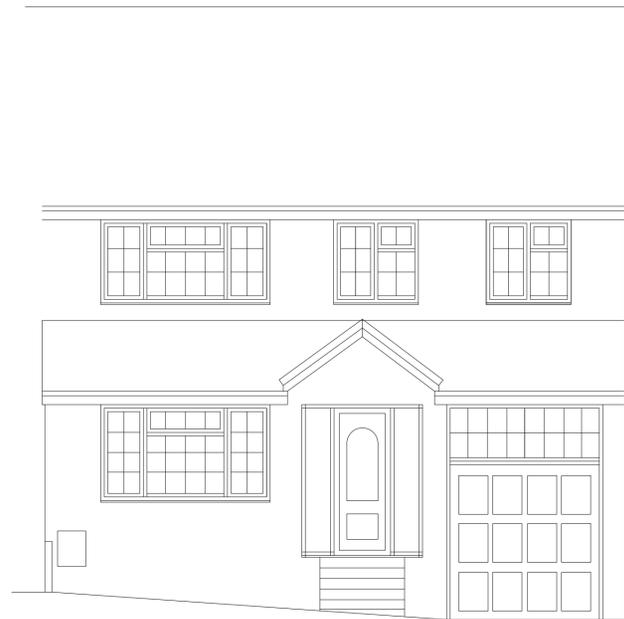

EXISTING FRONT ELEVATION



northern design partnership

Chartered Architects  
 The Chapel, Millmoor Road,  
 Meltham, Holmfirth, HD9 5JU

www.northerndesignpartnership.co.uk  
 Instagram: @northerndesignp  
 Telephone: (01484) 854848

client	MRS SAFINA BI C/O KMC		
project	ADAPTATIONS AND EXTERNAL RAMP 30 HAREWOOD AVENUE HECKMONDWIKE WF16 0DE		
drawing	PLAN OPTIONS		
revision	notes	date	drawn
scale :	1:50 AT A1	03.23	PB
project no.	drawing no.	revision	
2267	01		