




Proposed Floor Plan
Scale 1:50

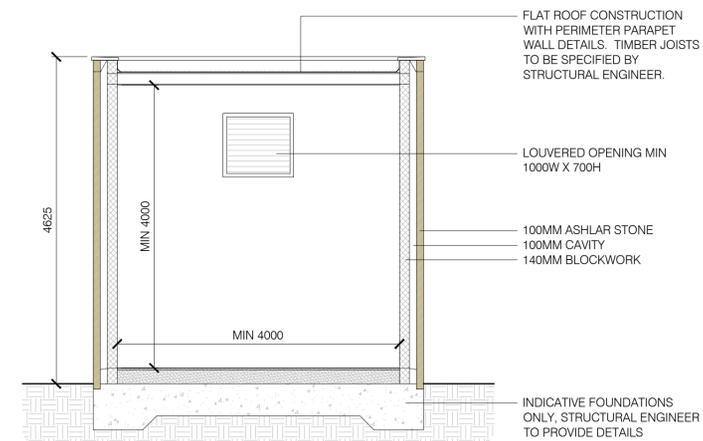


Proposed Section
Scale 1:50

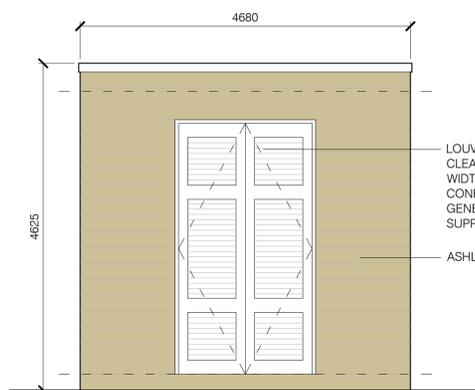


Proposed Front Elevation
Scale 1:50

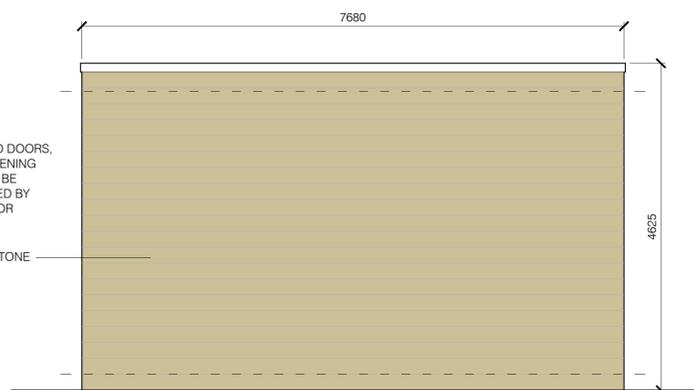

Proposed Side Elevation
Scale 1:50

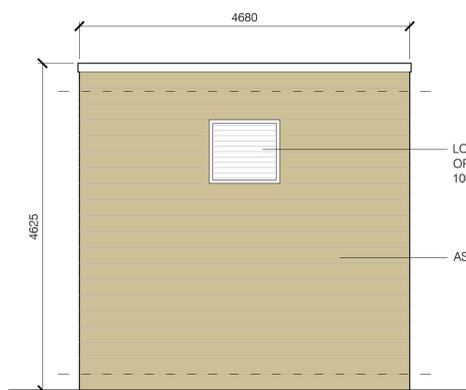

Proposed Rear Elevation
Scale 1:50

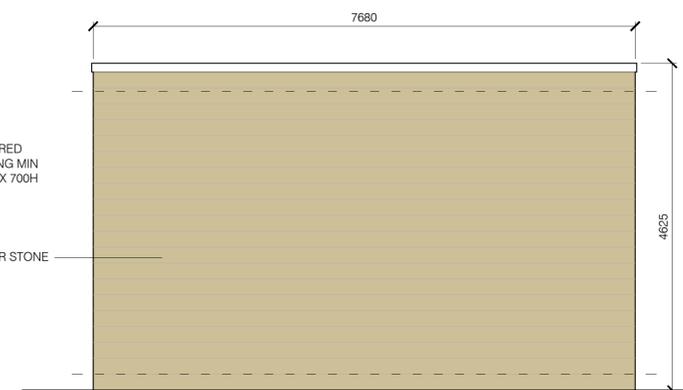

Proposed Side Elevation
Scale 1:50

ALL PROPOSALS SUBJECT TO
STRUCTURAL ENGINEERS
GUIDANCE

ALL DIMENSIONS TO BE
CHECKED ON SITE PRIOR TO
ANY CONSTRUCTION WORKS

ALL PROPOSALS SUBJECT TO
BUILDING CONTROL &
PLANNING APPROVAL