




SIDE ELEVATION


REAR ELEVATION

SIDE ELEVATION

BLOCK PLAN SCALE 1:500

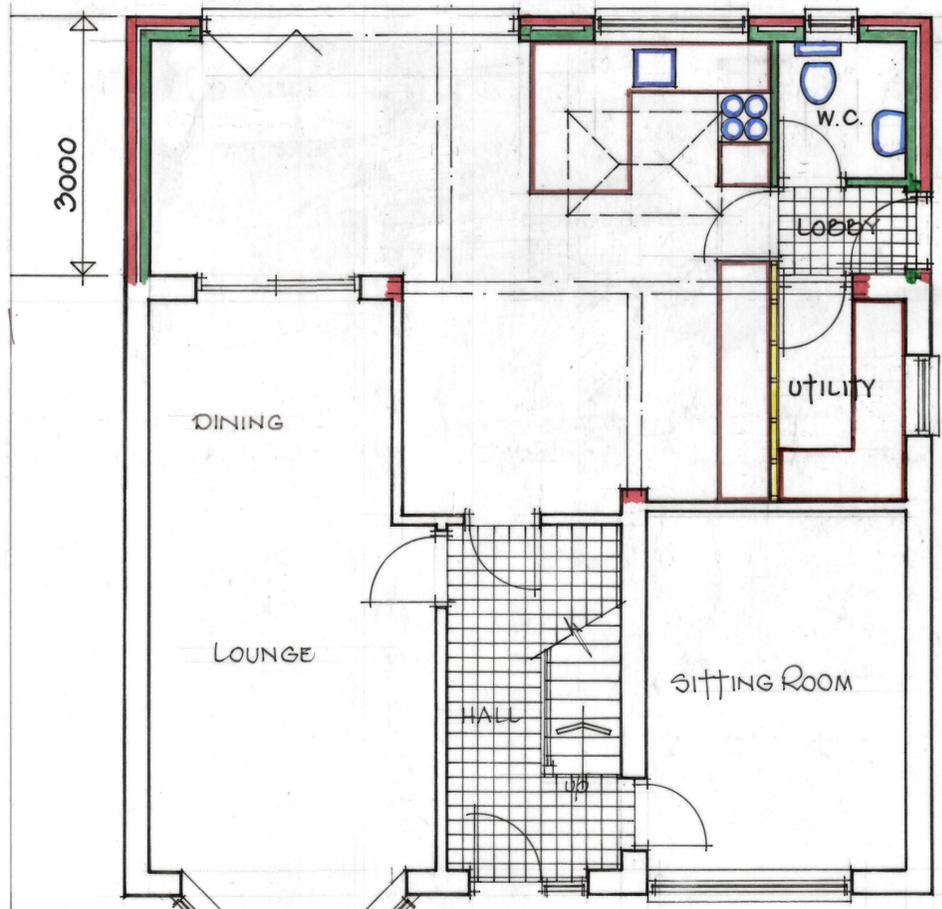


GROUND FLOOR PLAN

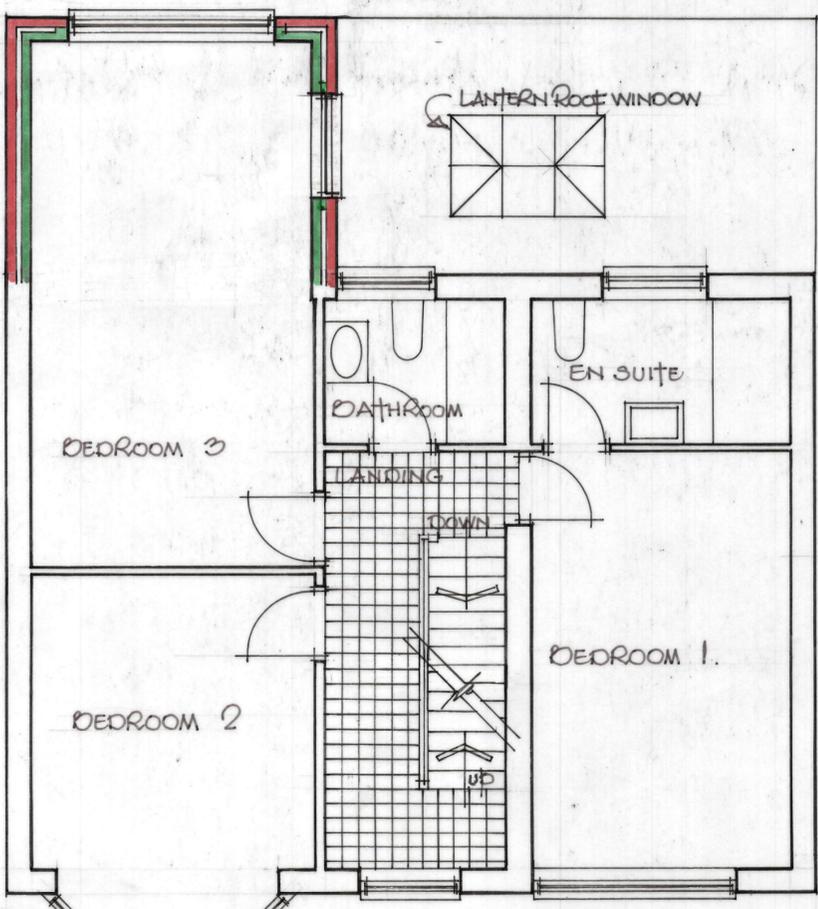


FIRST FLOOR PLAN



FRONT ELEVATION

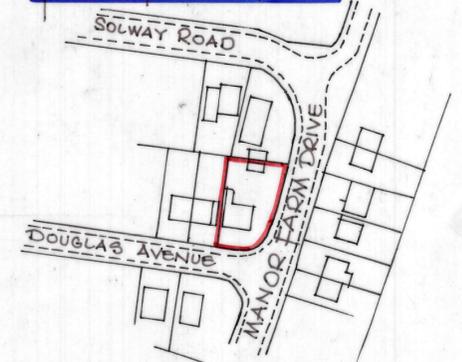

LOCATION PLAN
SCALE 1:1250

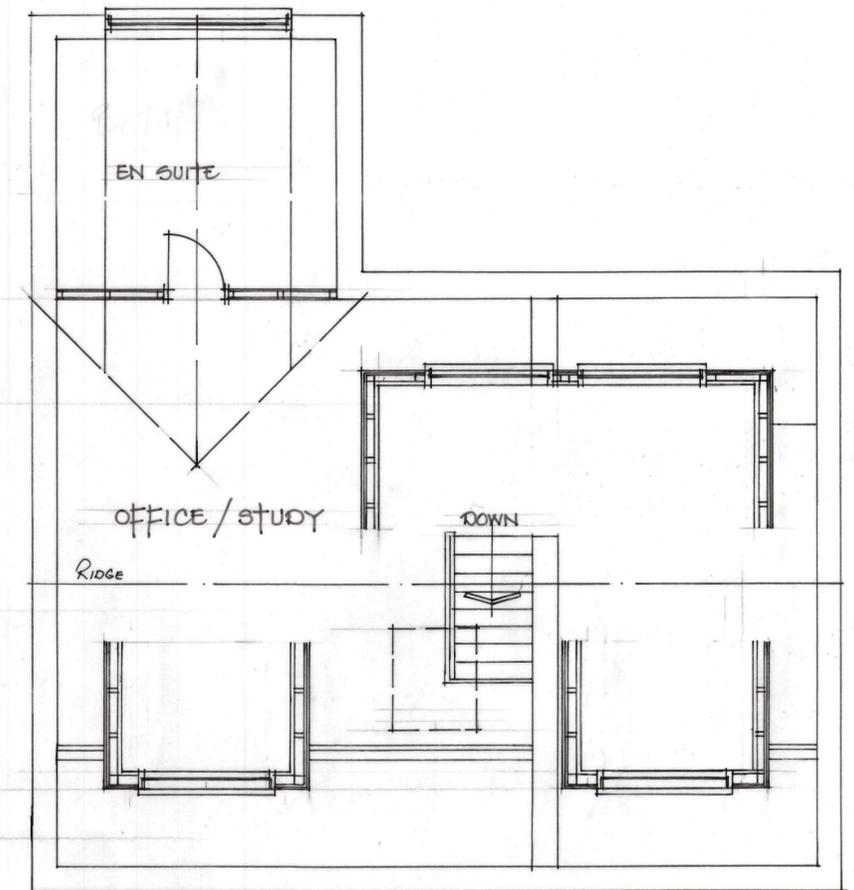

SECOND FLOOR PLAN

Mohammed Sakab

57, DOUGLAS AVENUE,
SOOTHILL,
OATLEY,
WF17 6HG.