




TOP OF GOMERSAL LANE
FROM BEER GARDEN



CAR PARK ENTRANCE ON PARKSIDE

PROPOSED ELEVATIONS

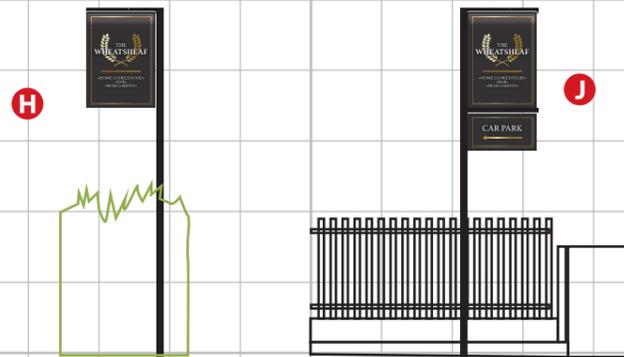

1 SQUARE 1M X 1M
SCALED 1:100 @ A3