

ITEM K. ONE X NEW 10W FLOODLIGHTS.
H.A.G. 5m.

K



Model: 10w Slimline Floodlight
Material: Aluminum + toughened glass
Watt: 10W
Voltage: AC230V/50Hz
Lumen: 900LM
Ra: 80
Size: 117*128*44mm
Ip: 65
Beam Angle: 110°
Lifespan: 30000hrs
CT: 6000K

ITEM F. SIX X NEW 30W FLOODLIGHTS.
H.A.G. 4.6m. & 5.8m

F



30 WATT LED FLOODLIGHT

technical specification

- 300 lumens per watt
- 50000+ hours life span
- Compact and light weight
- Wide temperature range: -20°C to 50°C
- IP65 making the 30W flood light suitable for use in multiple locations
- Available in 3000k warm white and 6000k cool white
- 120° beam angle
- 100-240V AC input, suitable for global use
- Power factor >0.9

ITEM G. TWO X NEW HALF LANTERNS.
H.A.G. 1.8m.

G


'Portland' Edwardian lantern

Die cast aluminium lantern with acrylic glazing box. Solid cast mounting and bracket, suitable for top or bottom fixing. Polyester powder coat finish in black or Victorian bronze.

40mm
170mm
Flush to wall

ITEM C. OMITTED

Section through double sided sign.

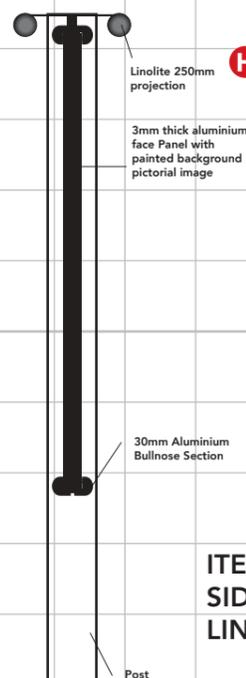

ITEM H. TWO X NEW DOUBLE SIDED PICTORIAL WITH NEW LINOLITES.


SIZE. 1000mm x 1350mm.
H.A.G. 3.55m

Linolite Detail (can be used individually)

TECHNICAL SPECIFICATION

- 30mm aluminium profile
- 4mm and 6mm high - suited to site
- 4 length - any size by request in 100mm
- 1000mm aluminium - 1000mm maximum per section
- High quality zinc with built in powder
- 4000mm - 1000mm LED bracket
- 1400 lumens per metre output
- 11.2 watts per metre
- 4000lm for 1000mm
- 2 part fully sealed middle connector system
- 2 part fully sealed
- Complies to EN60598 electrical safety requirements and tested by Nemko Ltd

Section through double sided sign.

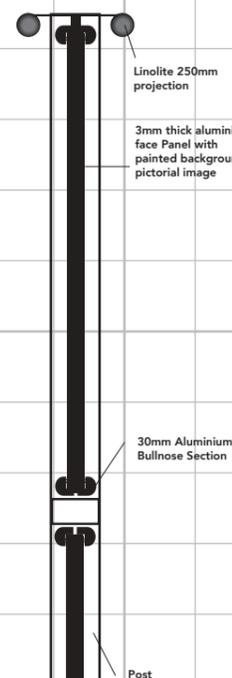

ITEM J. ONE X NEW DOUBLE SIDED HANGING CAR PARK SIGN.

SIZE.
TOP 1000MM X 1350MM.
BOTTOM 1000MM X A550MM.

H.A.G. 2.9M