

ITEM A. TWO X NEW INDIVIDUAL GOLD LETTER SETS WITH SHADOWS BACKS AND NEW TROUGH LIGHTS.

THE WHEATSHEAF

SIZE. 6000mm x 450mm. H.A.G. 2.5m.

SLIMLINE TROUGH LIGHT DETAIL

TECHNICAL SPECIFICATION

- 30mm 40mm aluminium profile
- Die cast and anodized light - recessed to depth
- Length: Any size to nearest millimetre
- Output maximum - 4000mm maximum per section
- Mounting holes with built in gasket
- Internal Tridonic LED driver**
- 180 lumens per metre output
- 11.5 watts per metre
- Quick fit brackets
- 2 pin fully sealed mobile connector system
- 5 year parts warranty
- Compliant to the CEIIE electrical safety requirements and tested by Nemko LED


A

ITEM E. TWO X NEW A2 ILLUMINATED POSTER CASES.
SIZE. 488mm x 663mm. H.A.G. 1m.

THE WHEATSHEAF

SIZE. 4450mm x 380mm. H.A.G. 5.2m.

E

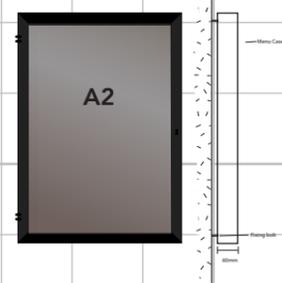

ITEM I. ONE X NEW LARGE LANTERN.
SIZE. 600mm x 800mm. H.A.G. 2m.

I

'Decorlight- Hyde Park A' Lantern

Die cast aluminium lantern with acrylic glazing box. Solid cast mounting and bracket, suitable for top or bottom fixing. Polyester powder coat finish in black or Victorian bronze.




B

ITEM B. ONE X NEW SIGNWRITING SET WITH NEW TROUGH LIGHT.
SIZE. 2750mm x 1650mm. H.A.G. 5.2m.

ITEM D. TWO X NEW AMENITY BOARDS.
SIZE. 1600mm x 1800mm. H.A.G. 1.7m. & 2.7m

D

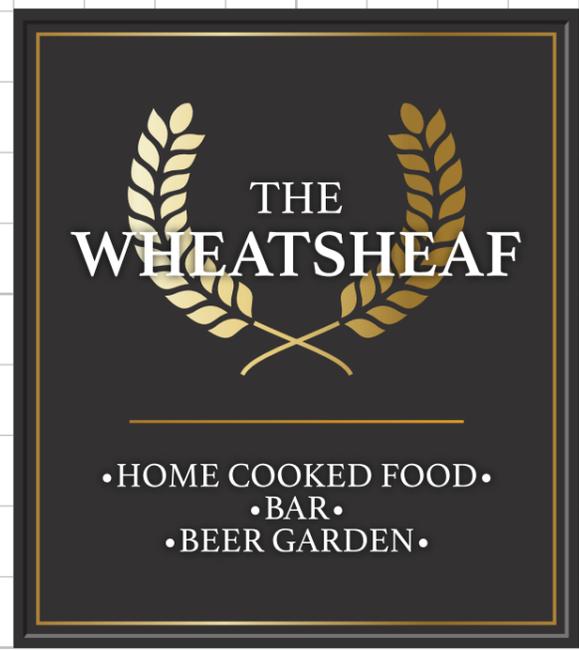

30mm Aluminium Bullnose Section
3mm thick aluminium face Panel with vinyl text

Fixing Bolt

SIGNAGE COLOURS:

- GOLD FINISH
- BLACK
- WHITE

